



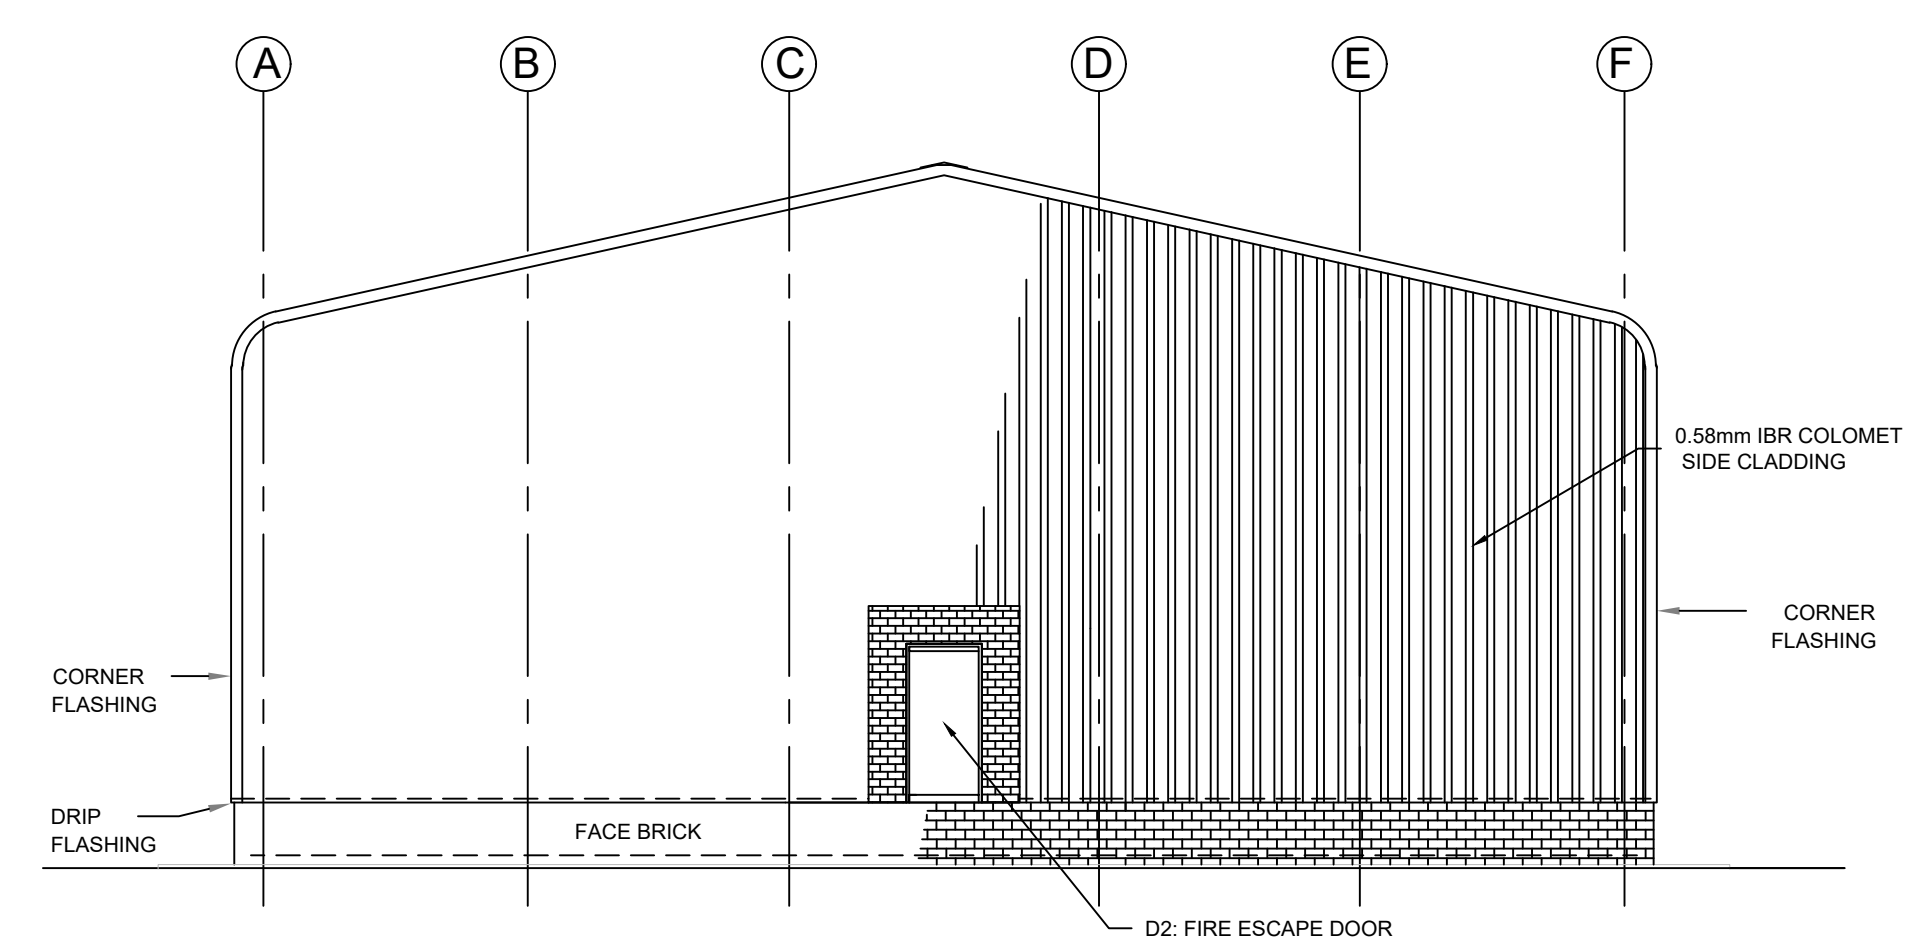

WEST ELEVATION
SCALE 1:100

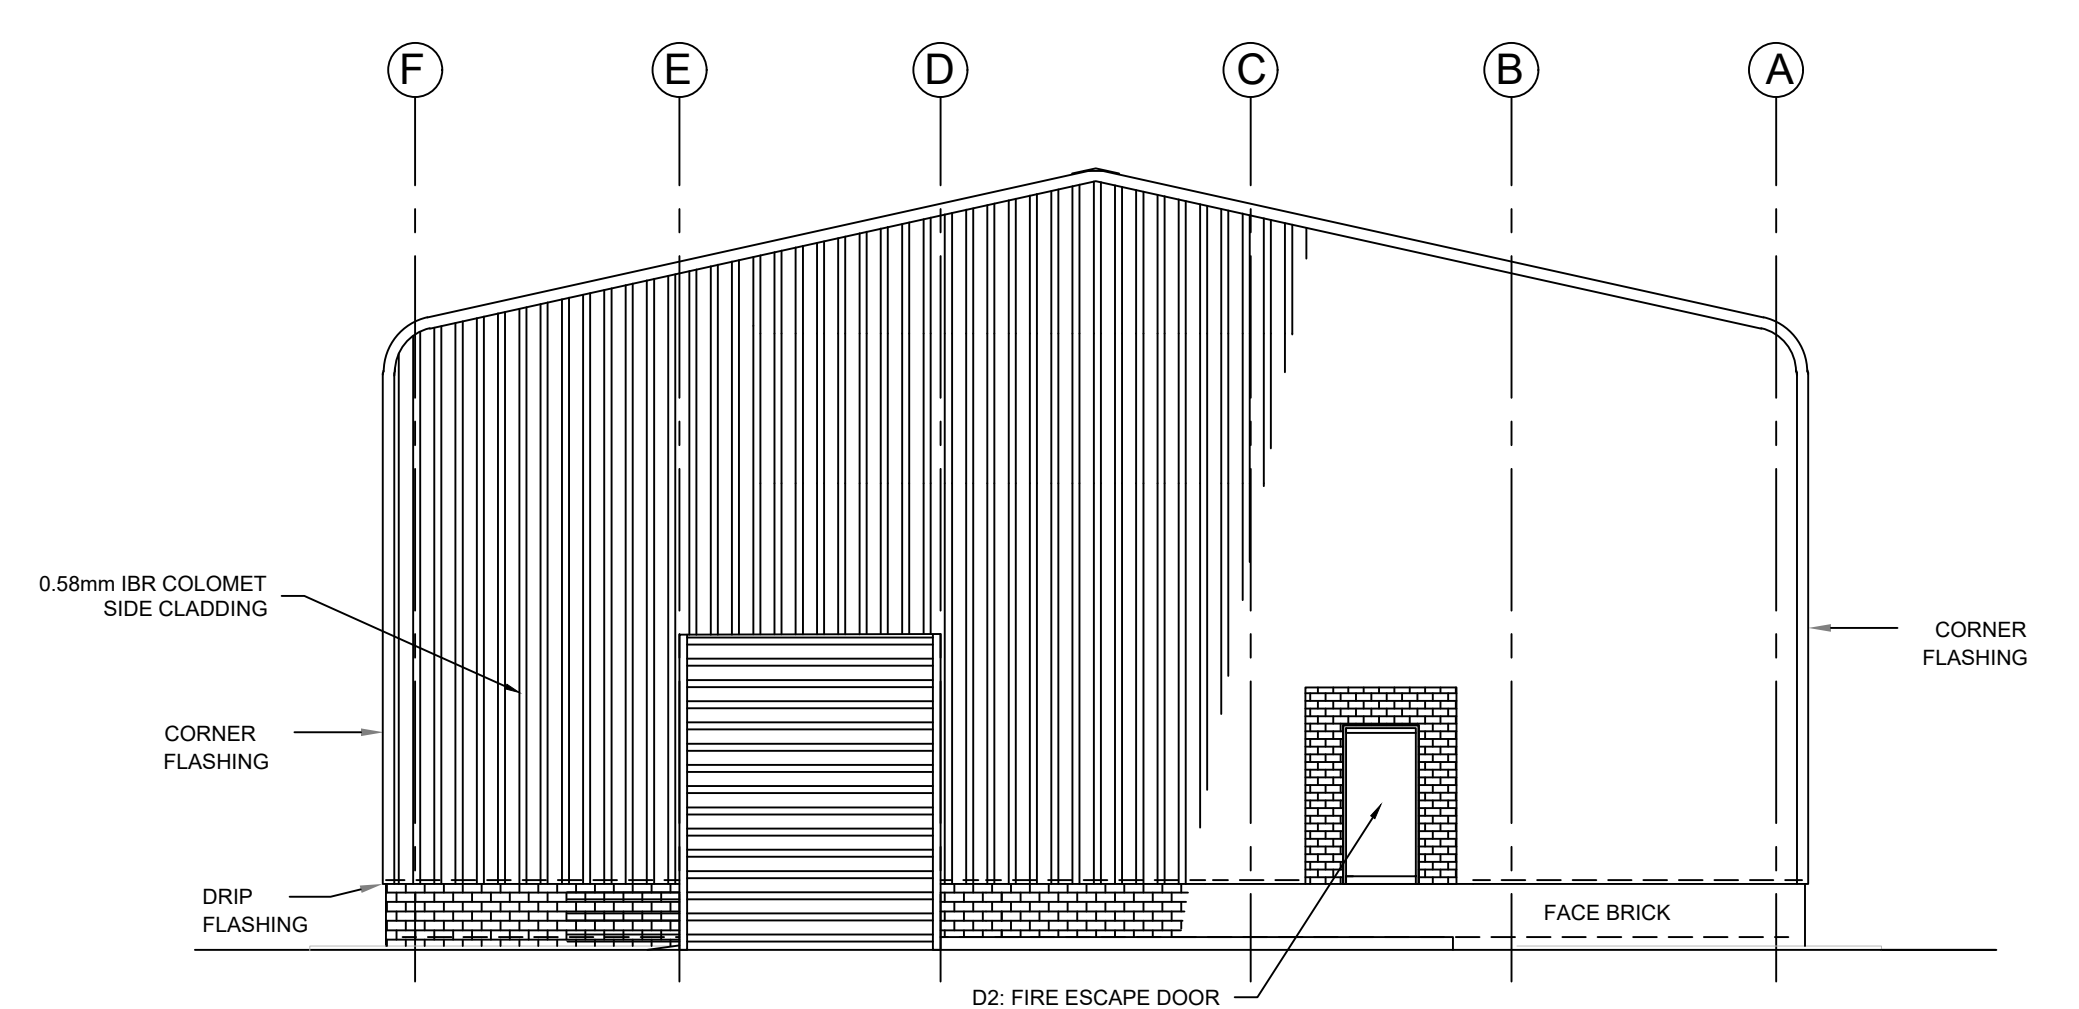

EAST ELEVATION
SCALE 1:100

A	22/04/2022	PRELIMINARY DESIGN	REL
Rev.	Date	Description	Rev. by


ELEMENT
Consulting Engineers
A FIFTH DIMENSION TO ENGINEERING

Block C, Oxford Gate,
54 Oxford Street,
Durbanville, 7550

P O Box 1142,
Durbanville, 7551

Tel: +27 21 975 1718
Fax: +27 21 978 8495
E-Mail: info@eceng.co.za

Client/Employer



The logo features a stylized sun or spiral in blue and green, with a red and yellow swoosh underneath. Below the graphic, the word "LANGEBERG" is written in large, bold, black capital letters. Underneath "LANGEBERG", the words "MUNISIPALITEIT" and "MUNICIPALITY" are written in smaller, bold, black capital letters, followed by "MASIPALA" in a slightly larger, bold, black capital font.

LANGEBERG
MUNISIPALITEIT MUNICIPALITY MASIPALA

Project ASHTON MATERIAL RECOVERY FACILITY	Designed	REL	Signature		Scale	AS SHOWN	 ORIGINAL SIZE A1
	Drawn	REL			Contract No.	2104161	
	Checked	JS			Drawing No.	2104161/A/002	Revision
	Approved	BV					A
Plan Description MATERIALS SORTING BUILDING ELEVATIONS	Pr. No.				COPYRIGHT IS VESTED IN ELEMENT CONSULTING ENGINEERS (PTY) LTD IN TERMS OF THE COPYRIGHT ACT (ACT 98 OF 1978).		