
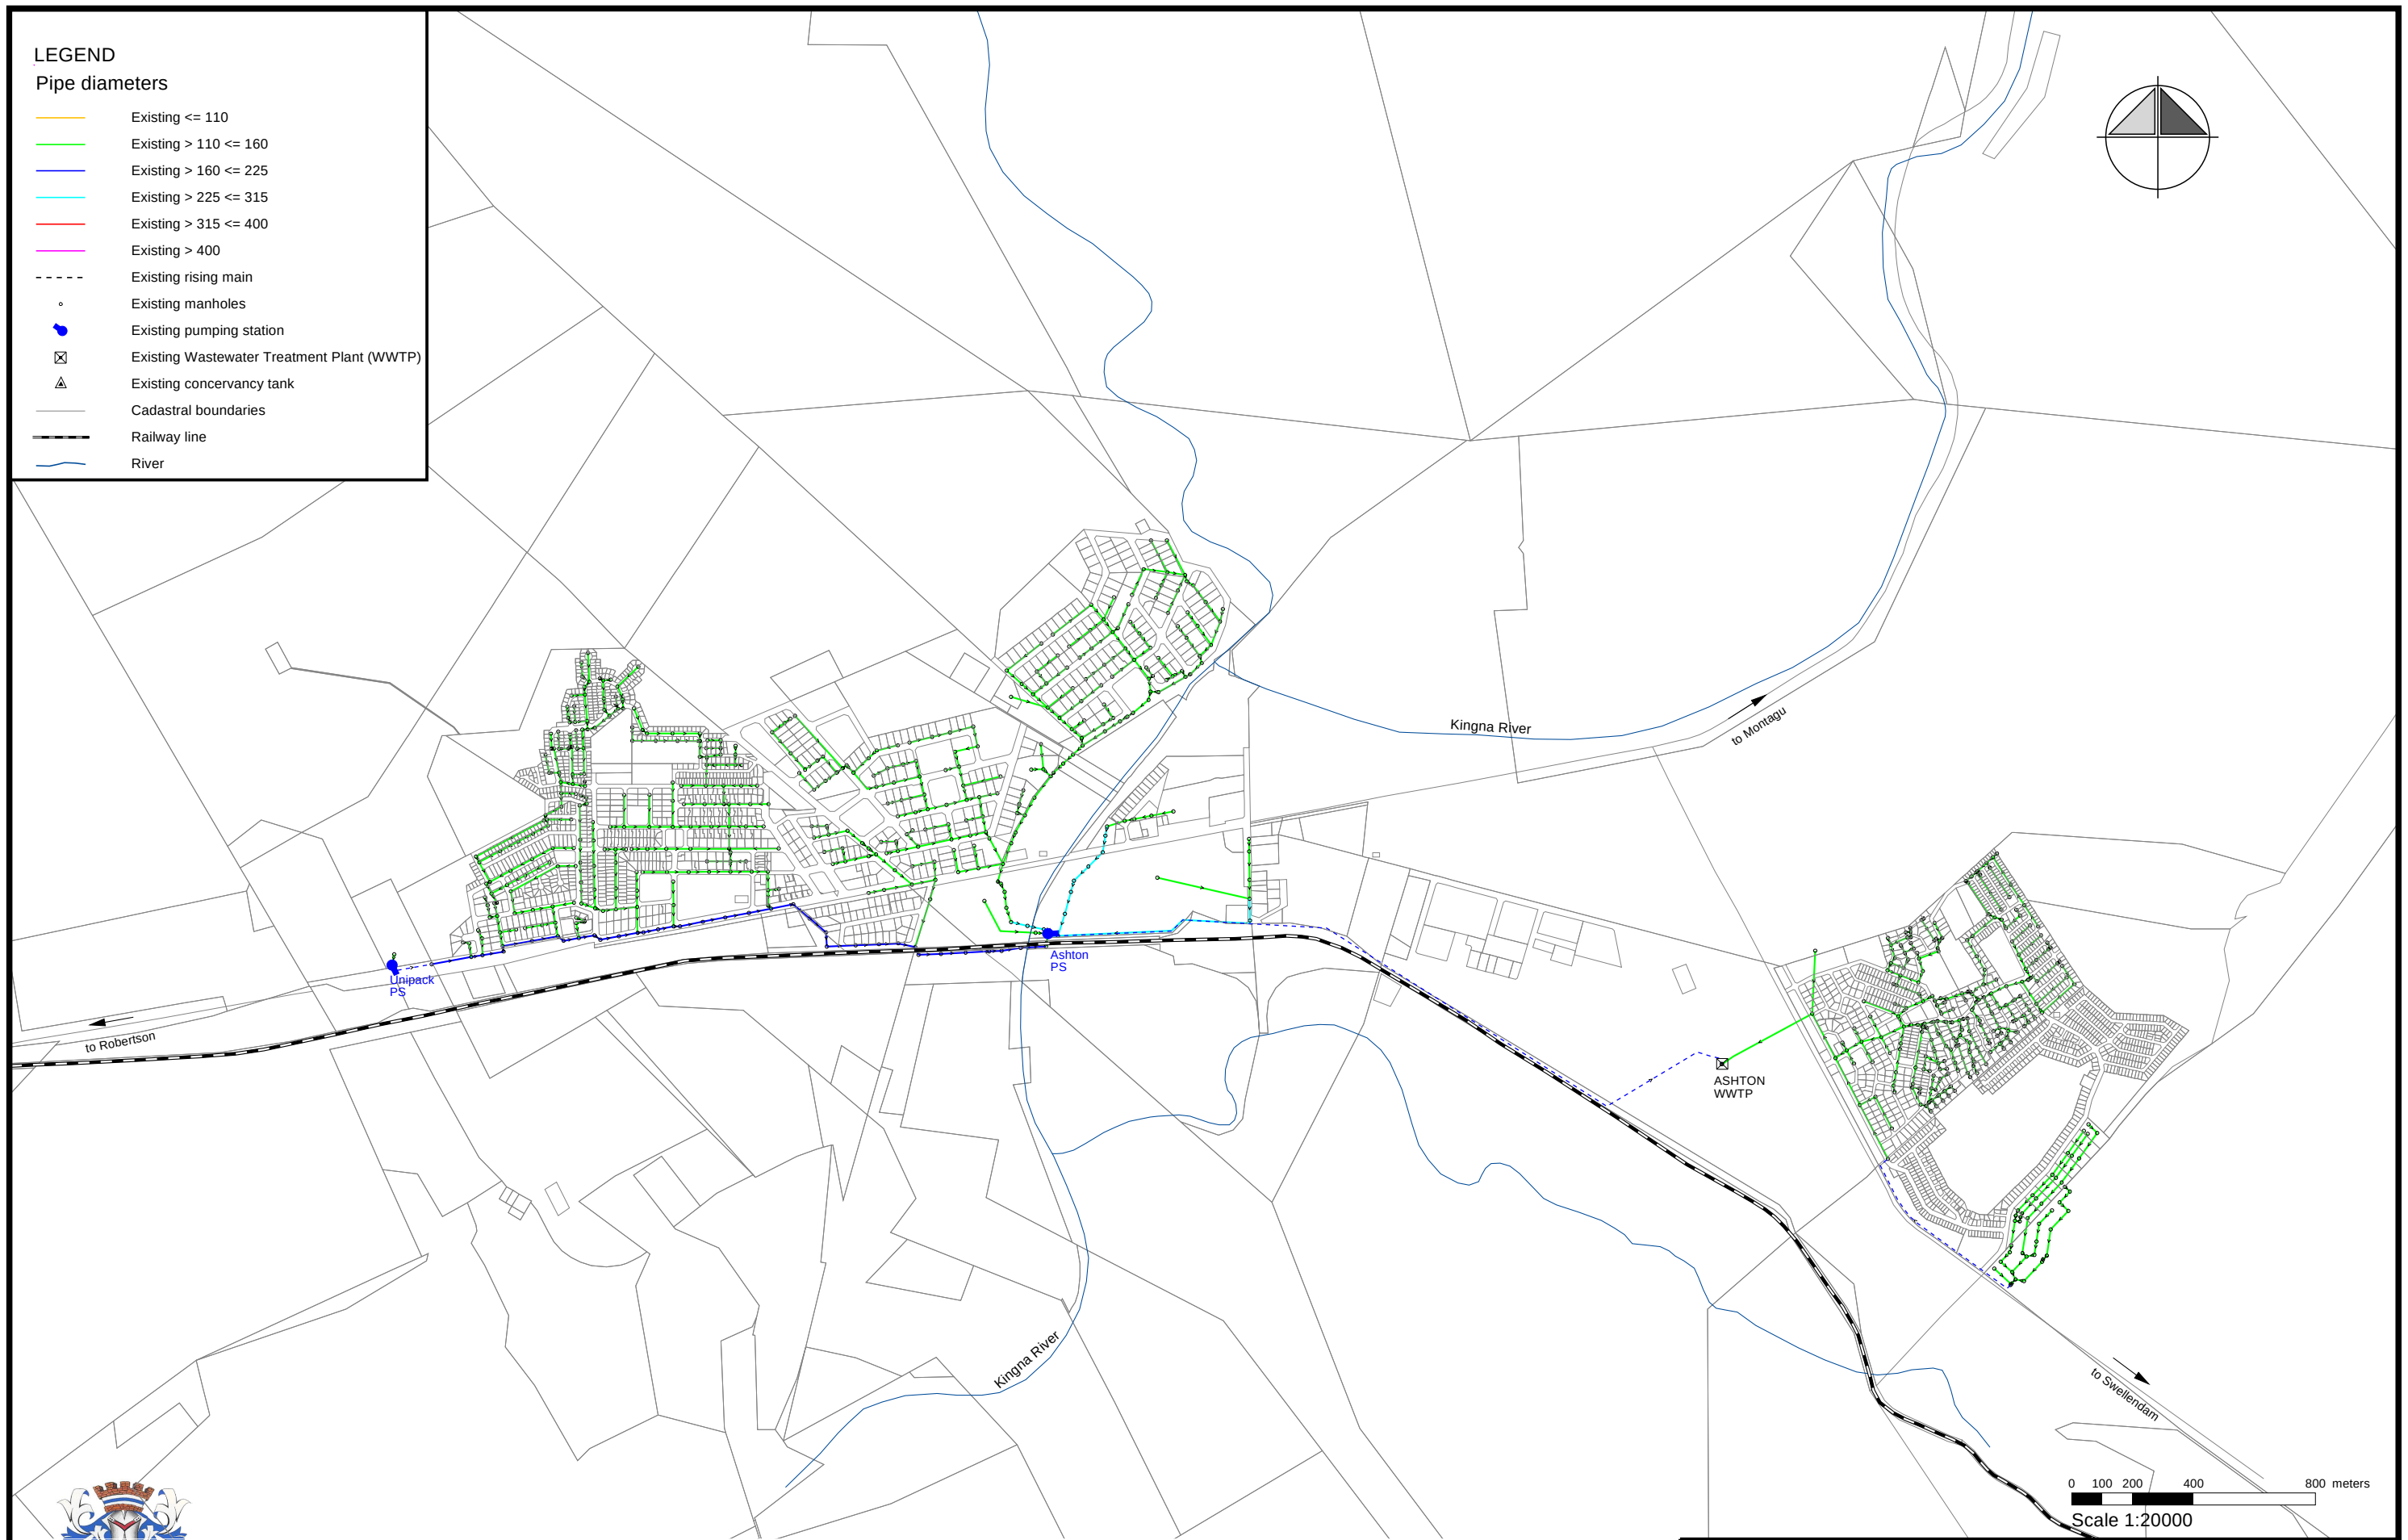


LEGEND

Pipe diameters

- Existing ≤ 110
- Existing $> 110 \leq 160$
- Existing $> 160 \leq 225$
- Existing $> 225 \leq 315$
- Existing $> 315 \leq 400$
- Existing > 400
- - - Existing rising main
- o Existing manholes
- Existing pumping station
- ☒ Existing Wastewater Treatment Plant (WWTP)
- △ Existing concervancy tank
- Cadastral boundaries
- +— Railway line
- ~ River

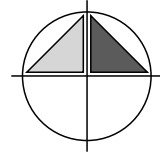

0 100 200 400 800 meters
Scale 1:20000



March 2012
Sewer Master Plan Langeberg Municipality



Figure LBS 2.1a

Existing Sewer system layout - Ashton