


LEGEND

Pipe diameters

- Existing <= 110
- Existing > 110 <= 160
- Existing > 160 <= 225
- Existing > 225 <= 315
- Existing > 315 <= 400
- Existing > 400
- - - Existing rising main
- o Existing manholes
- Existing pumping station
- ☒ Existing Wastewater Treatment Plant (WWTP)
- △ Existing concervancy tank
- Cadastral boundaries
- +—+—+— Railway line
- River

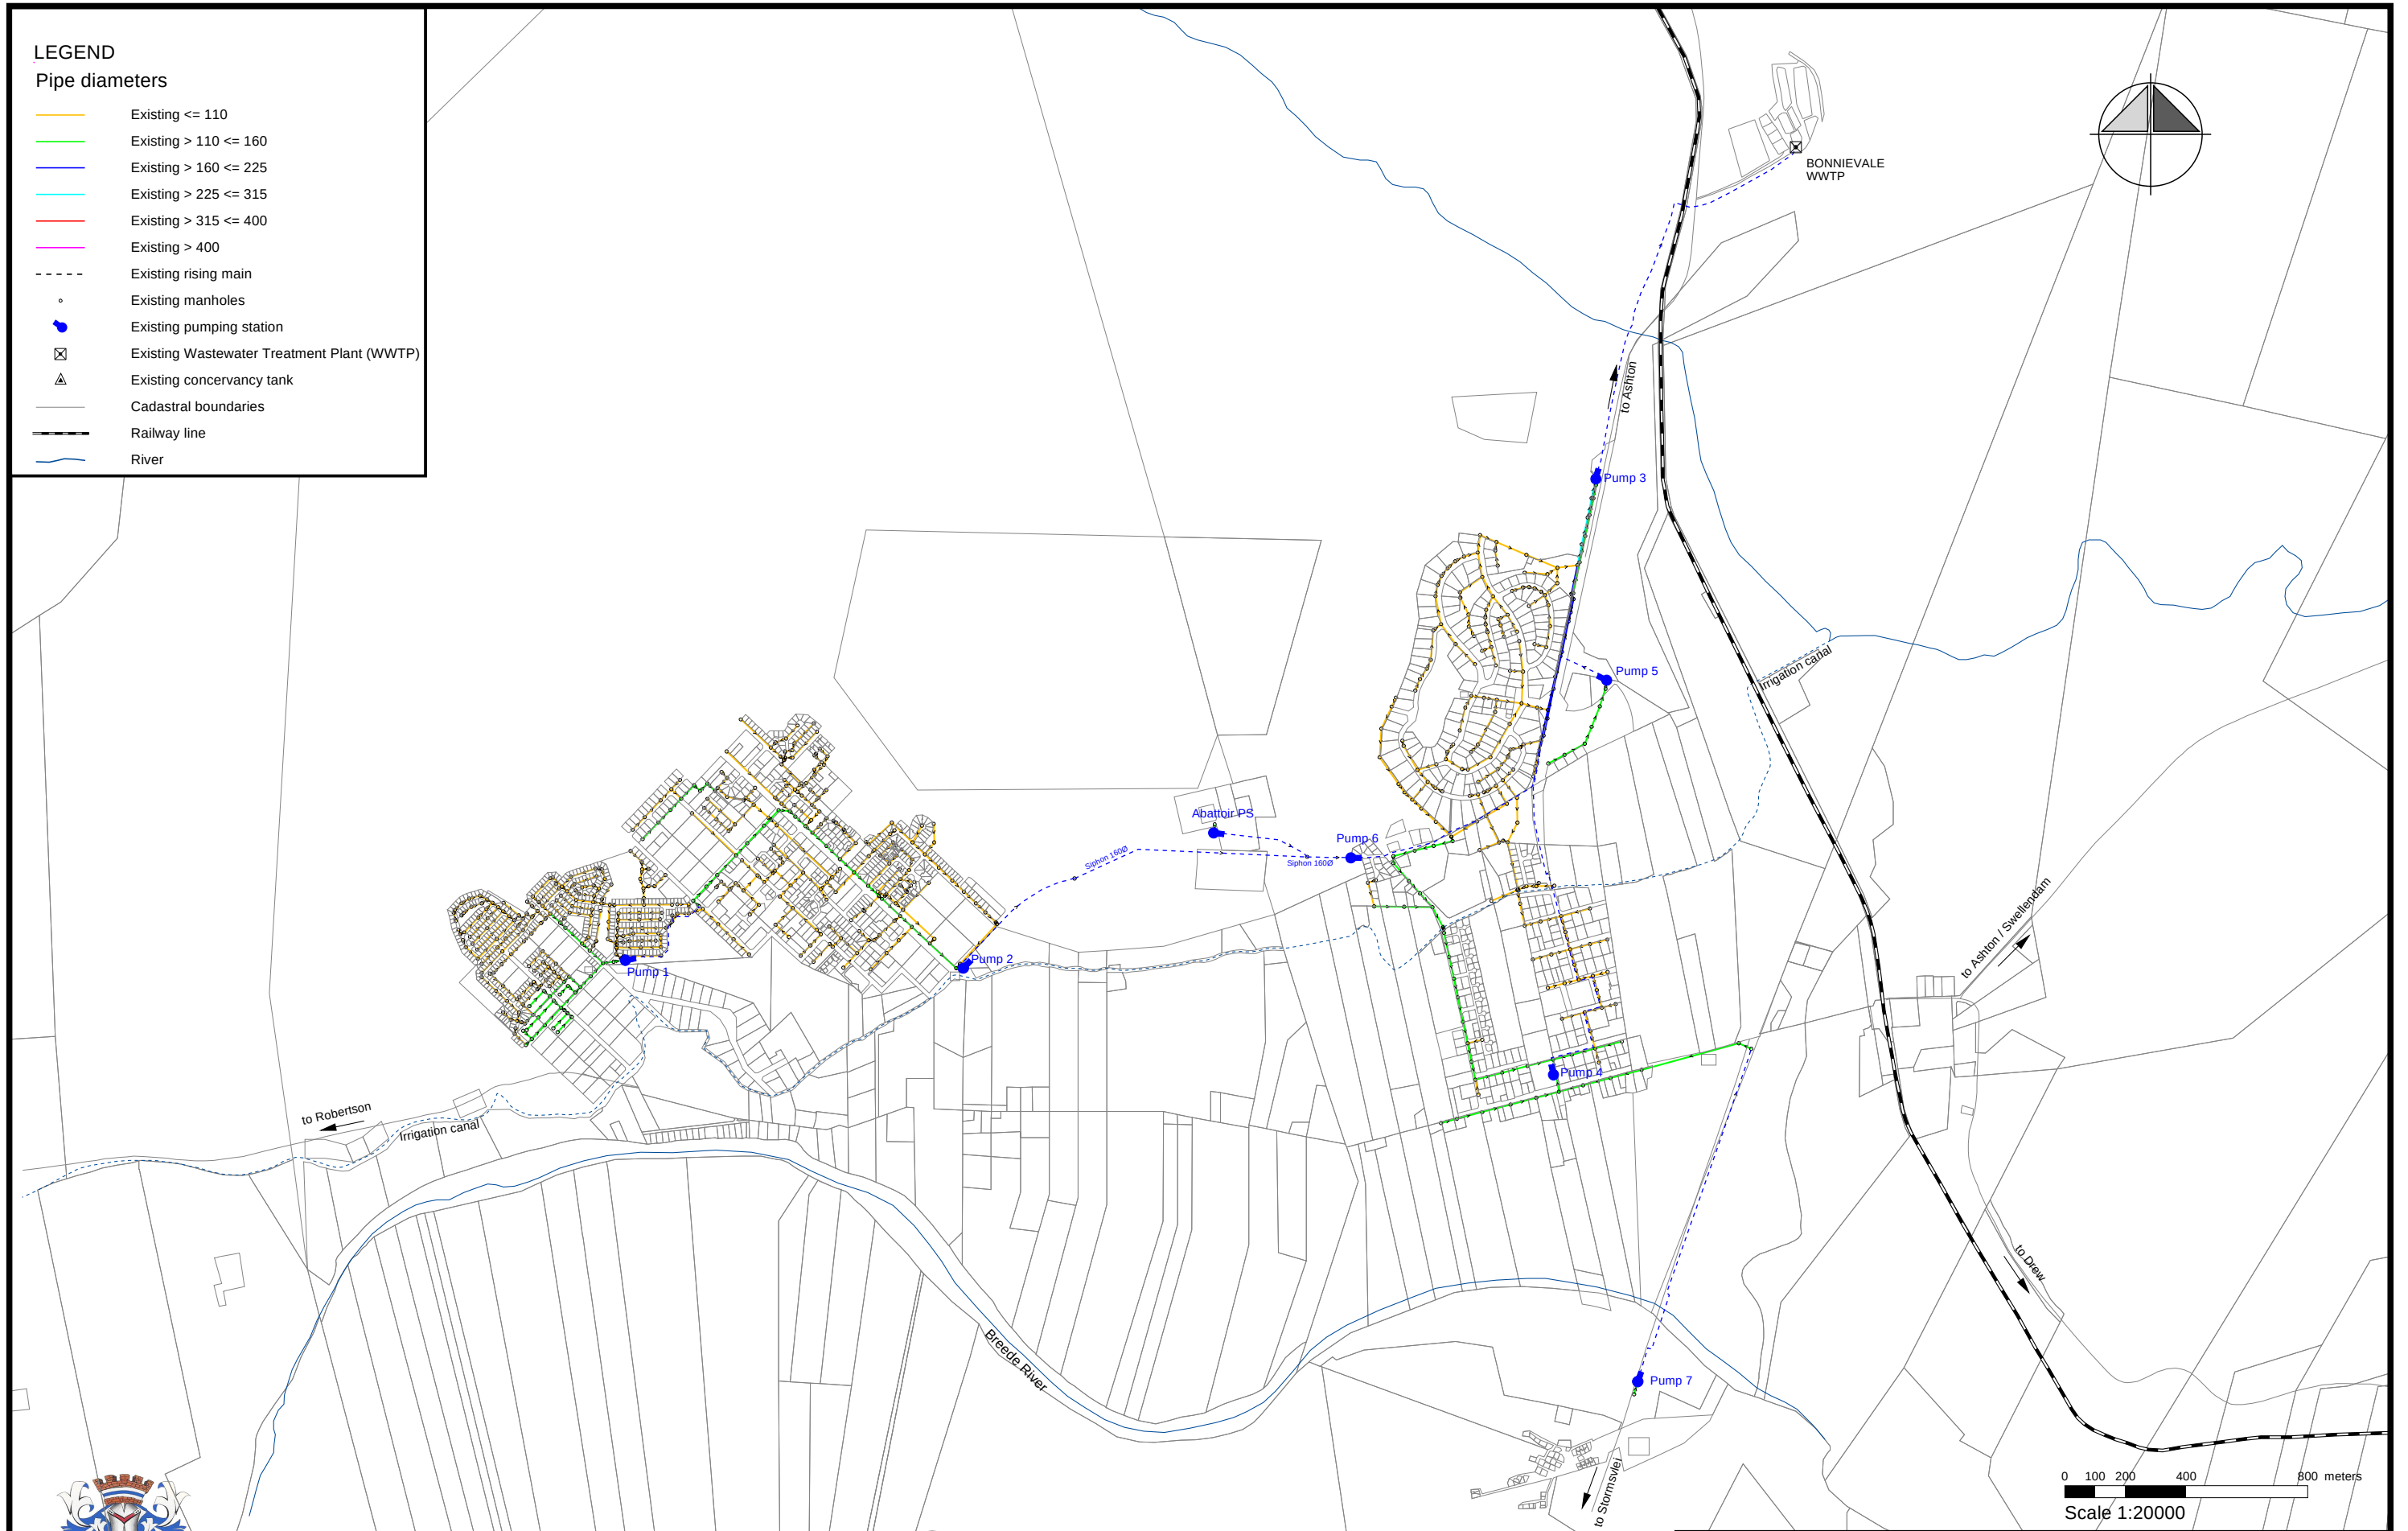

March 2012

Sewer Master Plan Langeberg Municipality



Figure LBS 2.1b

Existing Sewer system layout - Bonnievale