


LEGEND

Pipe diameters

- Existing ≤ 110
- Existing $> 110 \leq 160$
- Existing $> 160 \leq 225$
- Existing $> 225 \leq 315$
- Existing $> 315 \leq 400$
- Existing > 400
- - - Existing rising main
- o Existing manholes
- Existing pumping station
- ☒ Existing Wastewater Treatment Plant (WWTP)
- △ Existing conservancy tank
- Cadastral boundaries
- = Railway line
- River

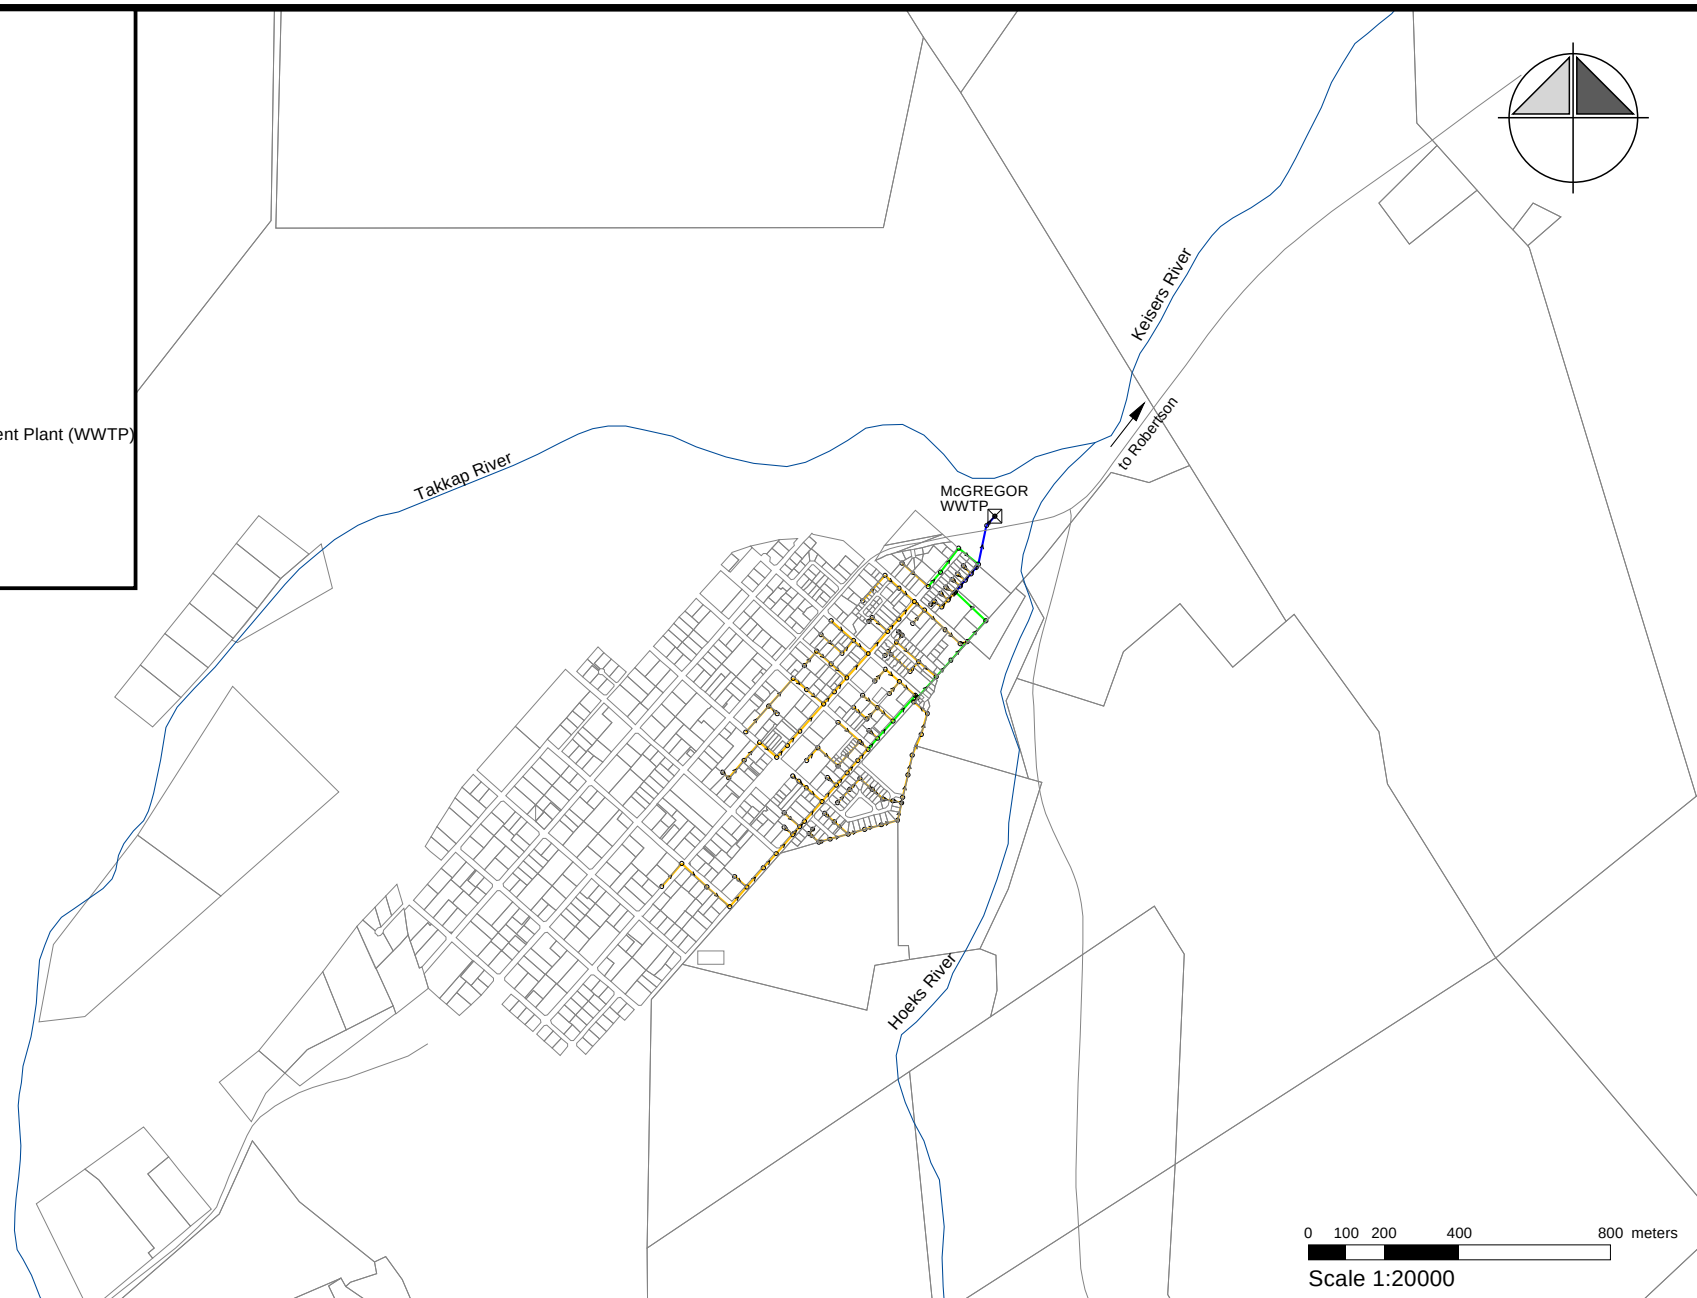

March 2012
Sewer Master Plan Langeberg Municipality



Figure LBS 2.1c

Existing Sewer system layout -
McGregor