
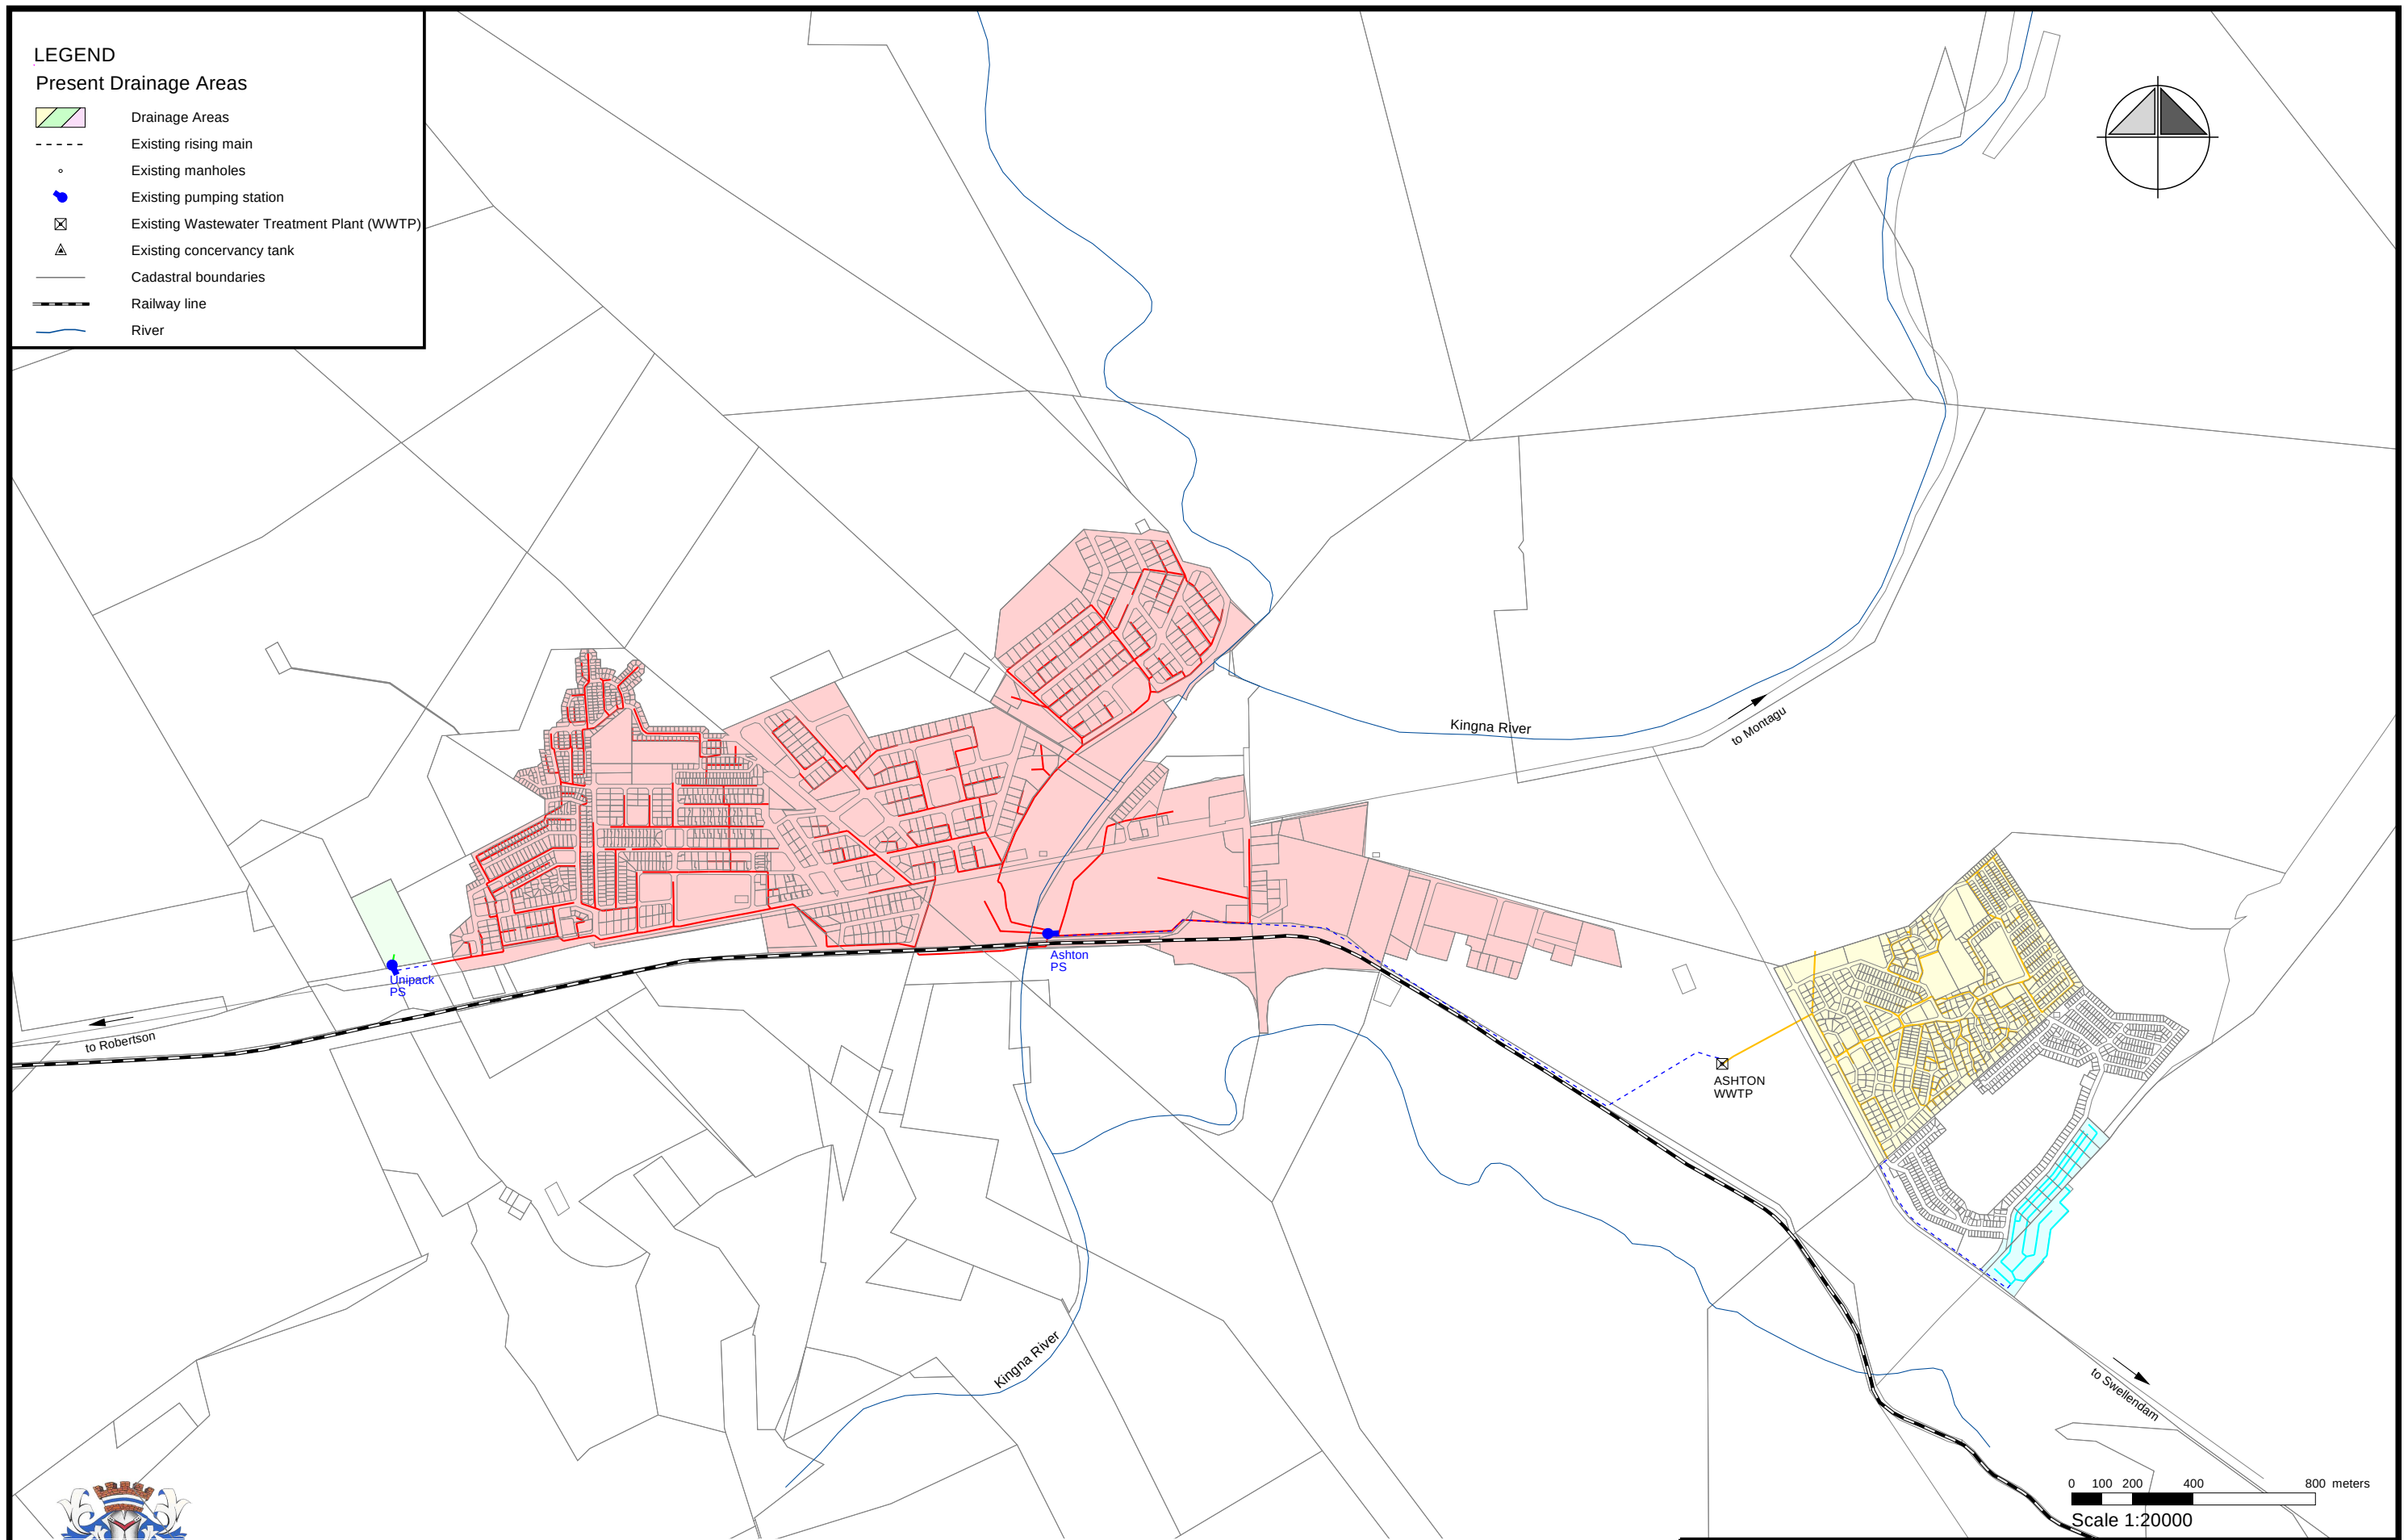


LEGEND

Present Drainage Areas

-  Drainage Areas
-  Existing rising main
-  Existing manholes
-  Existing pumping station
-  Existing Wastewater Treatment Plant (WWTP)
-  Existing concervancy tank
-  Cadastral boundaries
-  Railway line
-  River

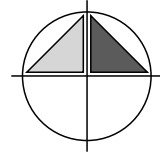

March 2012

Sewer Master Plan Langeberg Municipality



Figure LBS 2.2a

Existing drainage areas - Ashton

0 100 200 400 800 meters
Scale 1:20000