















SOUTH EAST SECTIONAL ELEVATION MAIN BUILDING

SCALE 1:100

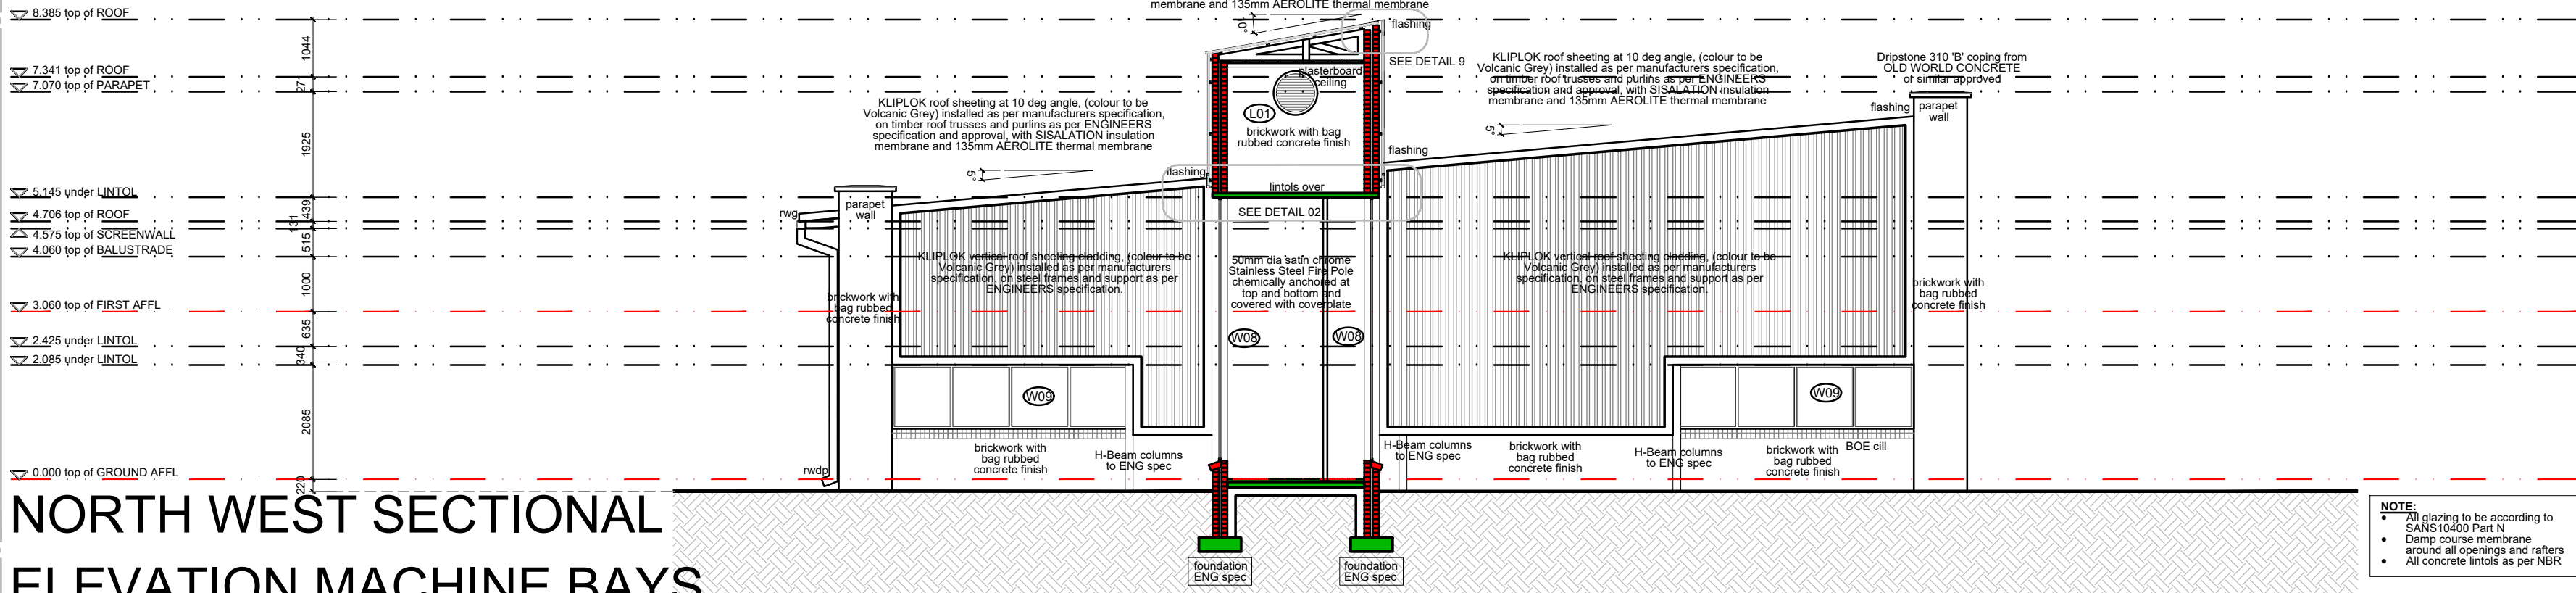

NORTH WEST SECTIONAL ELEVATION MACHINE BAYS

SCALE 1:100

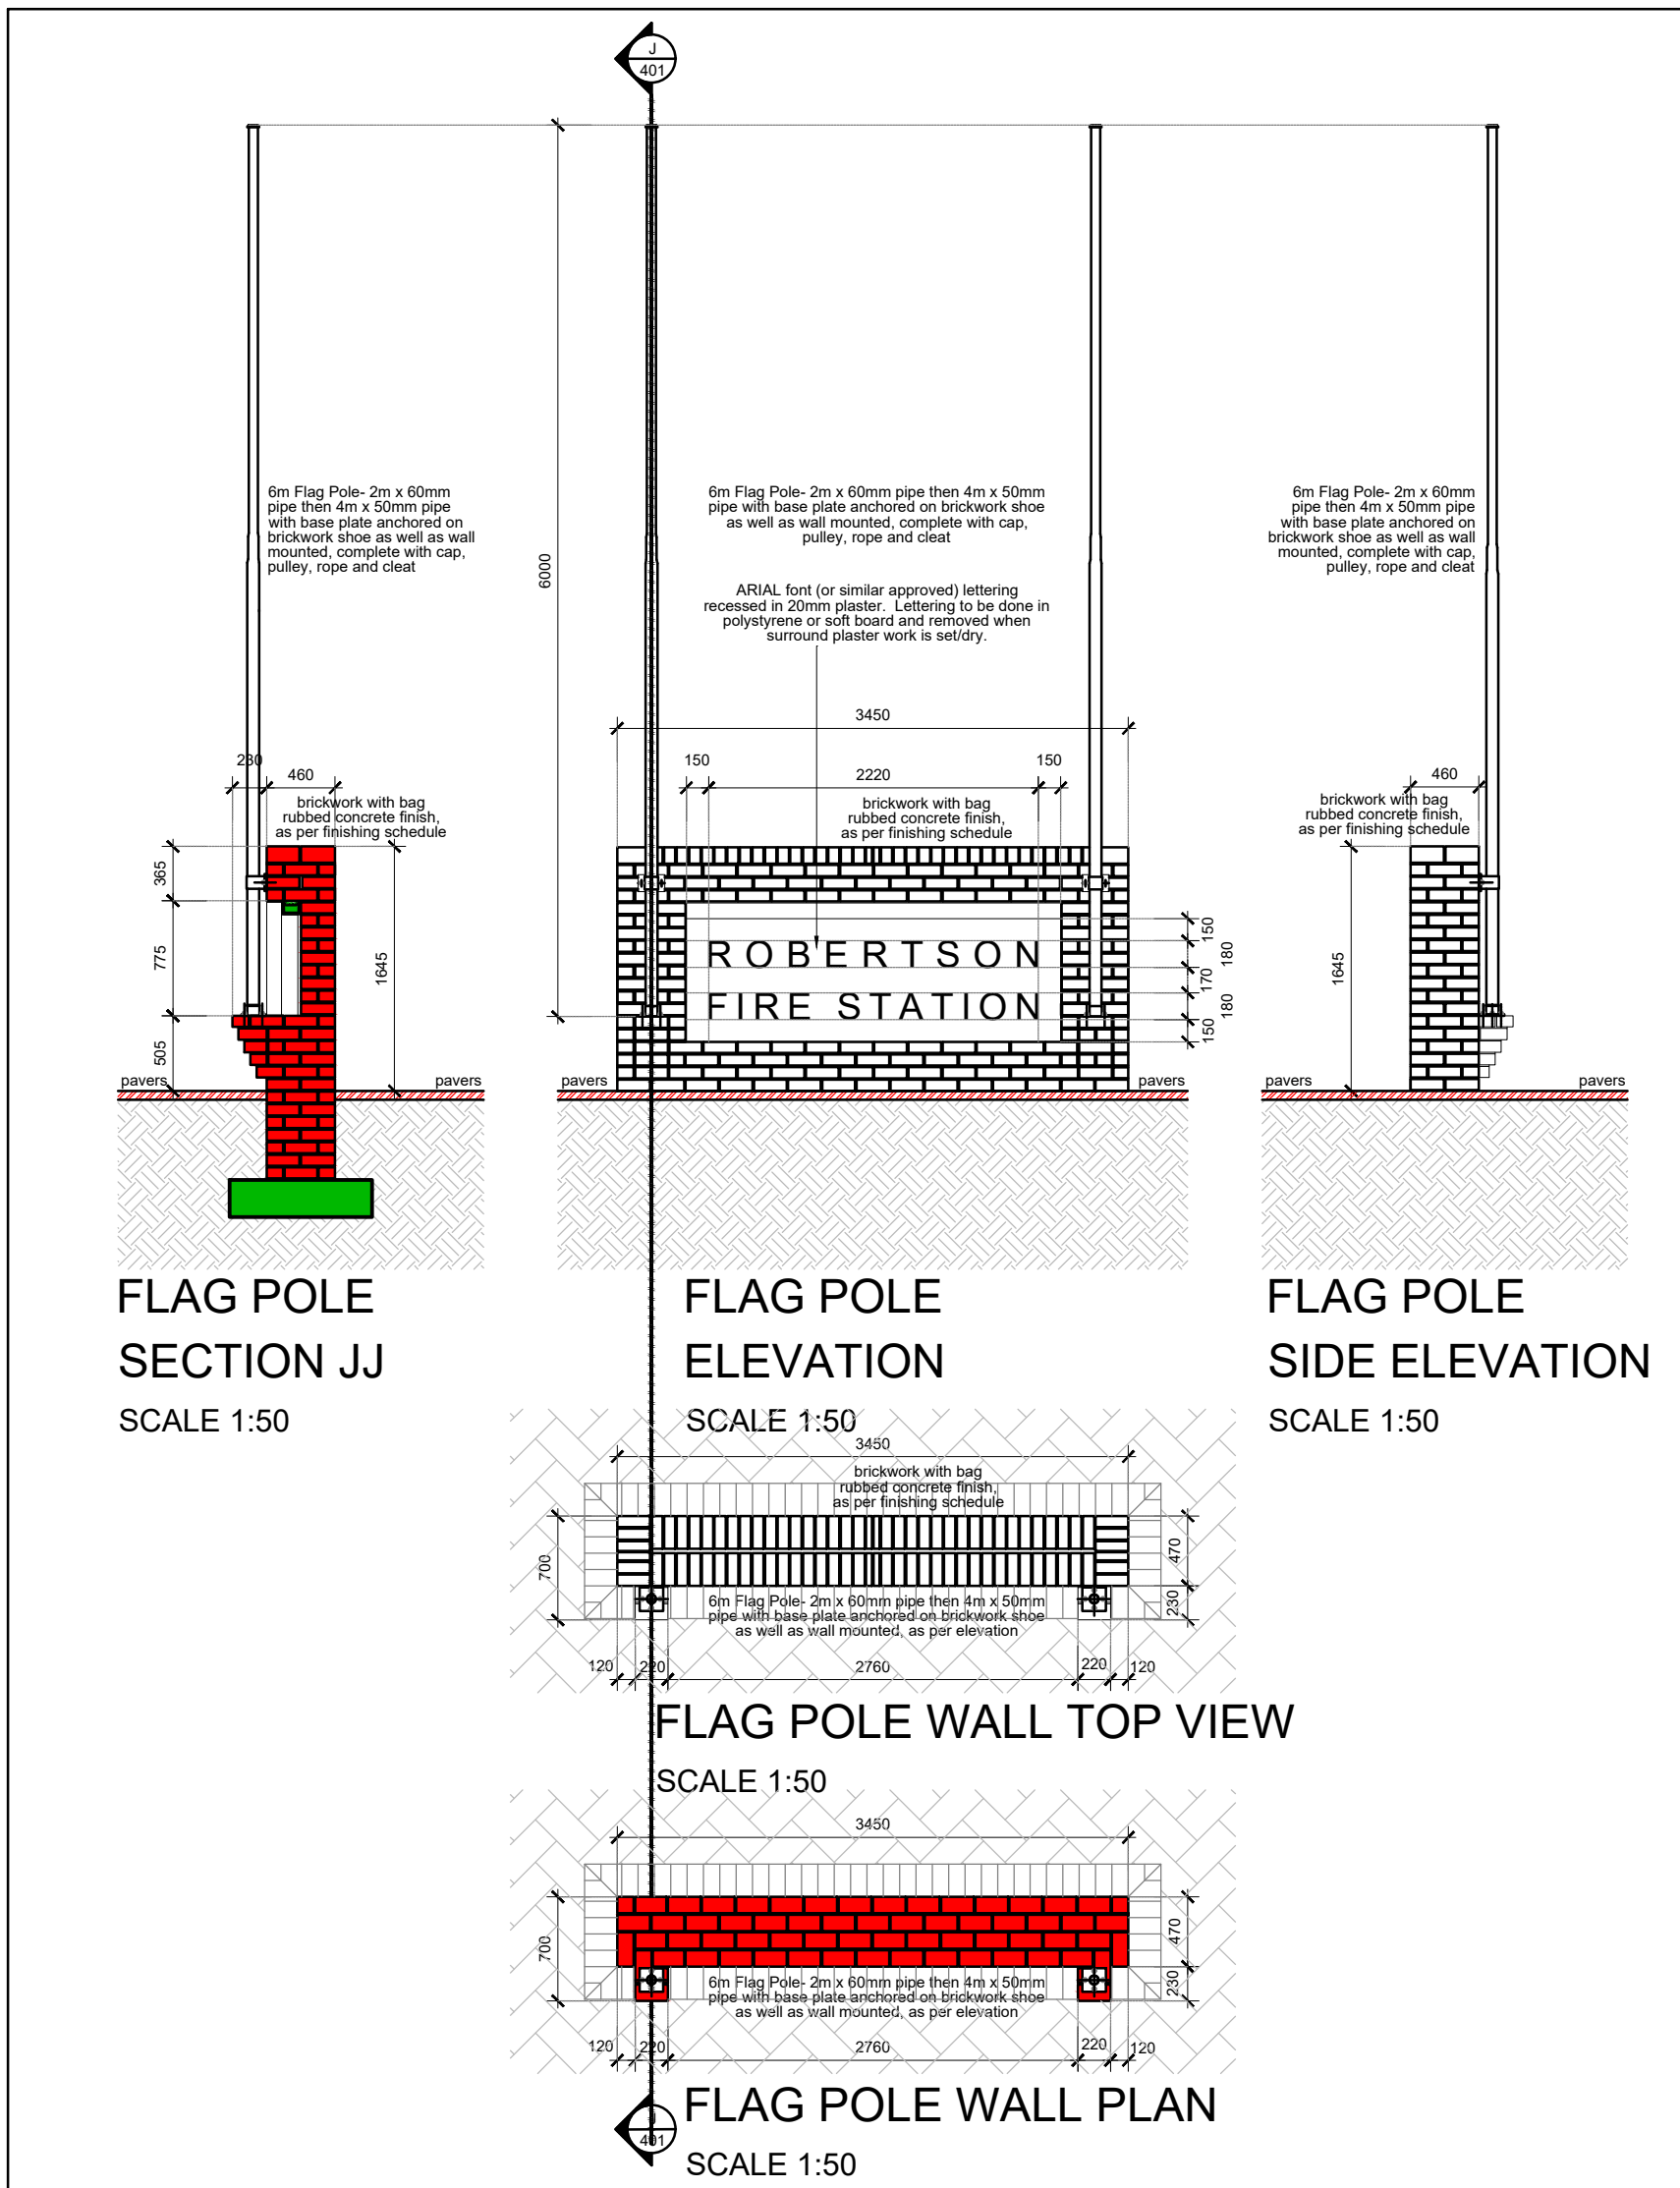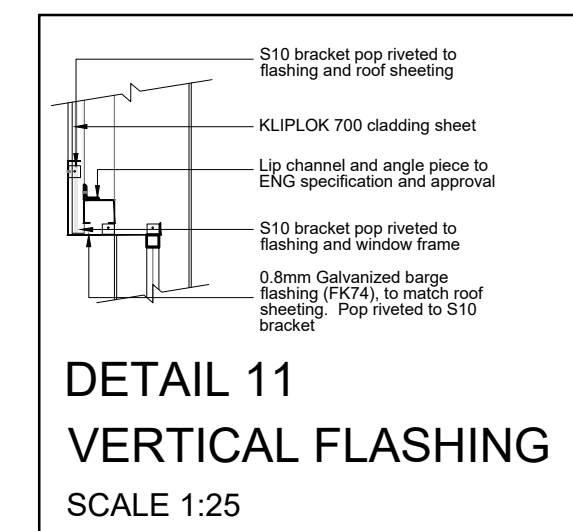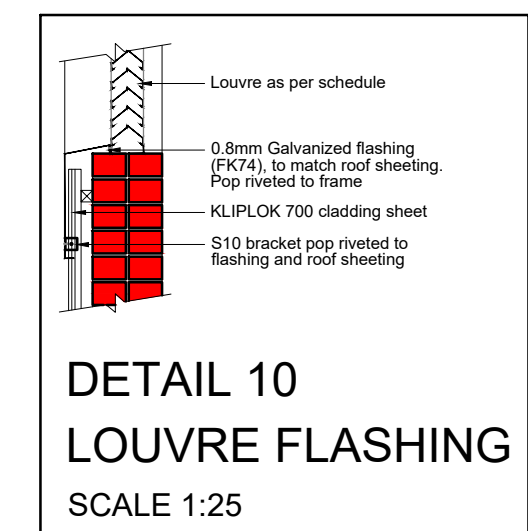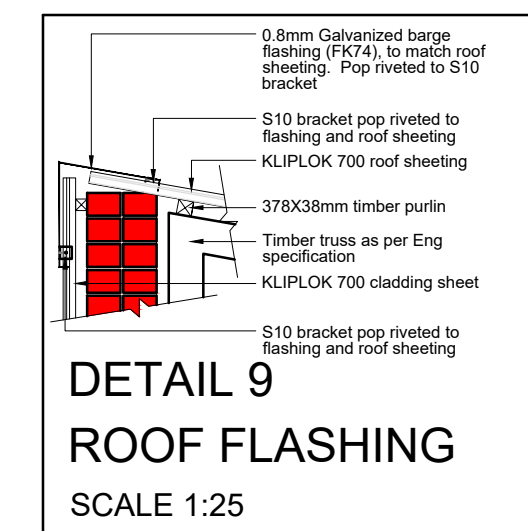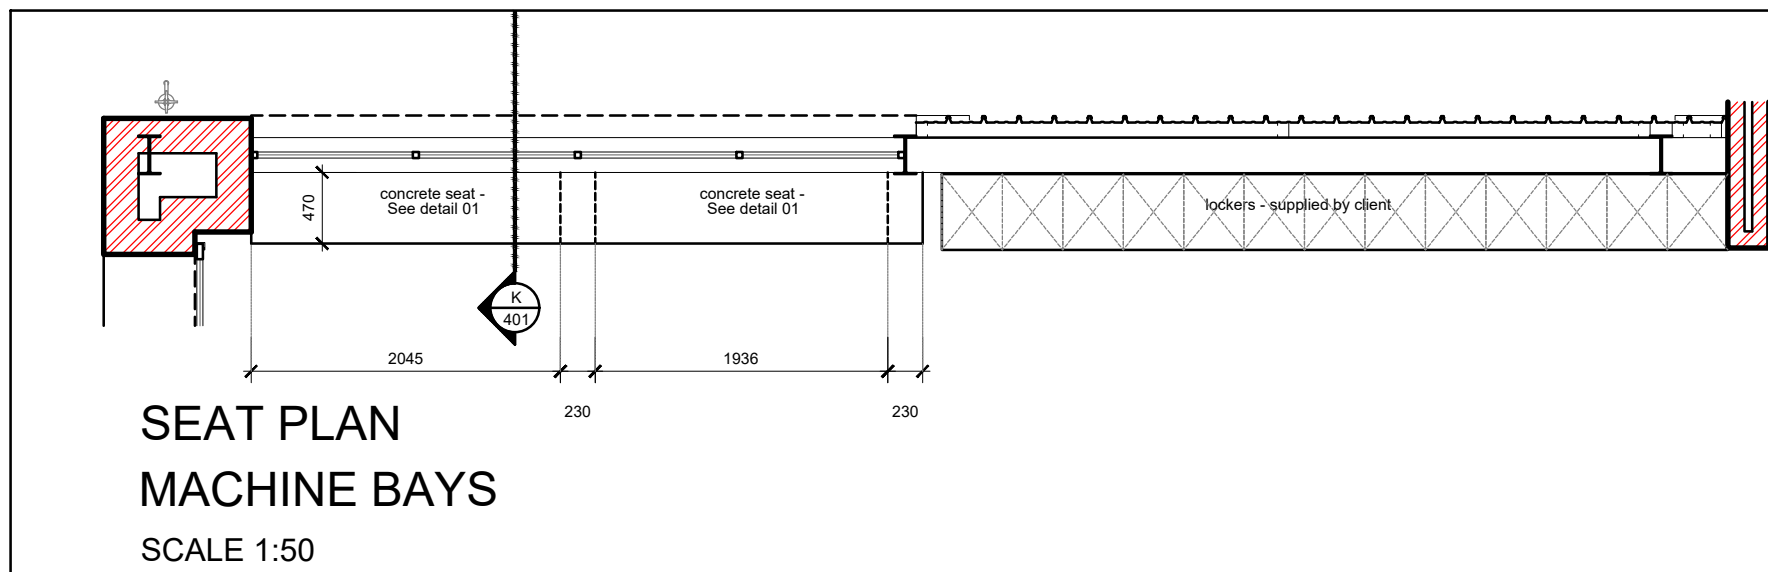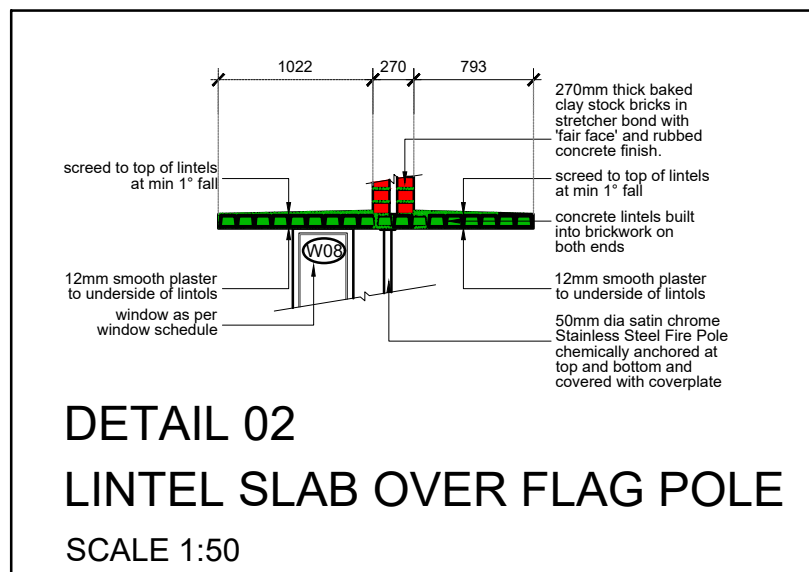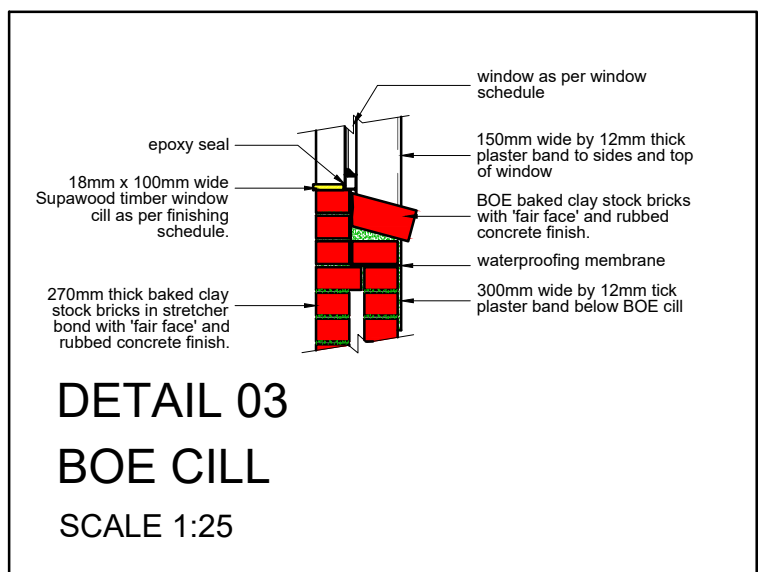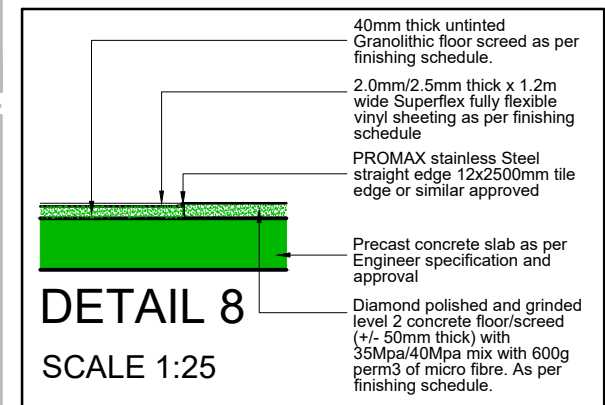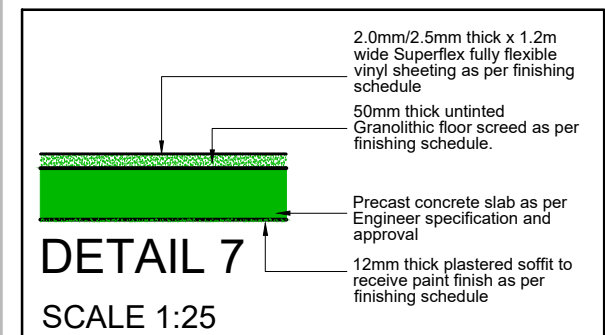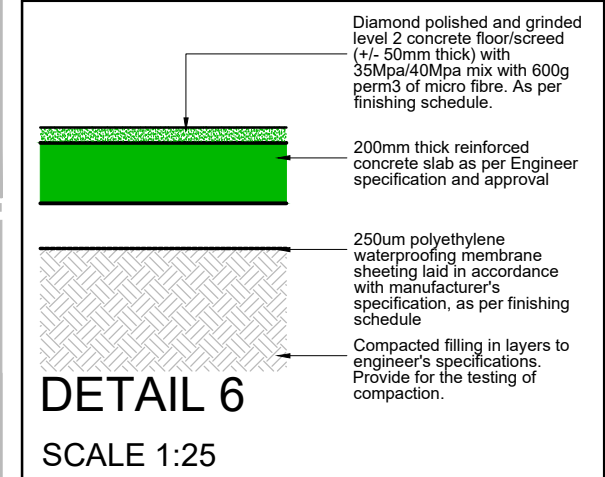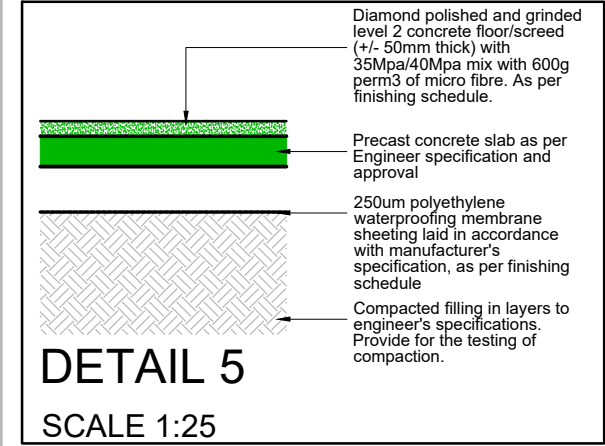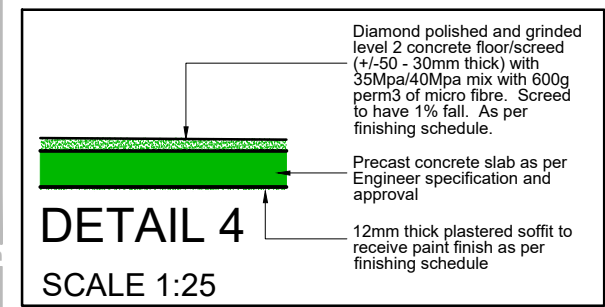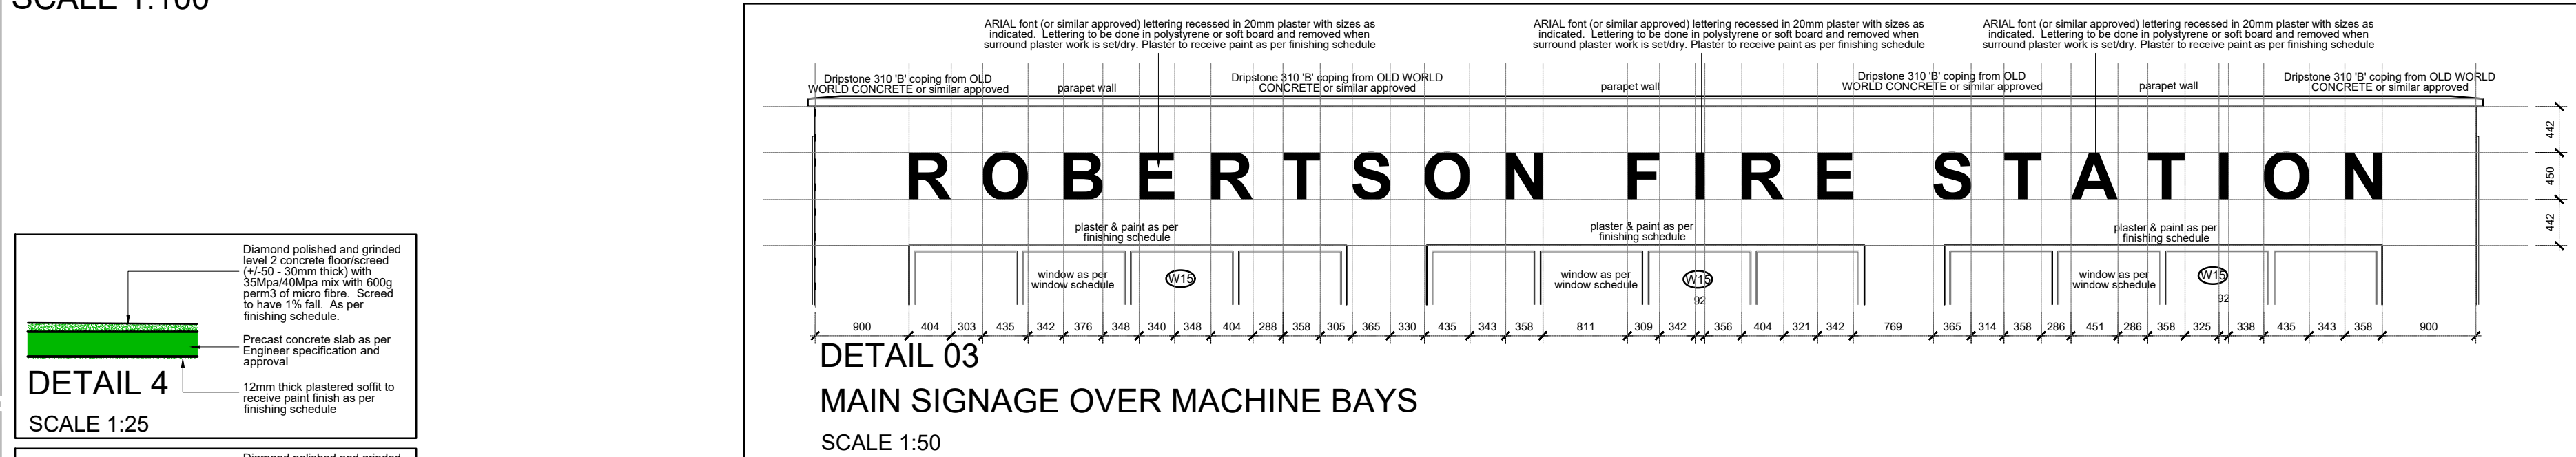

General Notes

A1

This drawing is not to be scaled, all figured dimensions to be used.

All Dimensions and cadastral setting out information to be thoroughly checked on site and all or any discrepancies to be reported to the Architect or Lead Consultant before any work is put in hand.

All work is to comply with the NATIONAL BUILDING REGULATIONS (NBR) AND BUILDING STANDARDS act 103 of 1977 as amended

All work is to comply with all relevant specifications and codes of practice of the SOUTH AFRICAN BUREAU OF STANDARDS (SABS) / SOUTH AFRICAN NATIONAL STANDARDS (SANS) and amendments thereto.

HEALTH AND SAFETY: All construction activities to conform to the OCCUPATIONAL HEALTH AND SAFETY ACT 1993 (Act No 85 of 1993)

All materials and workmanship to be as per the MODEL PREAMBLES FOR TRADES 2008, and any further additional preambles as noted in the Bills of Quantities.

All work is to comply with all relevant specifications and codes of practice of the NATIONAL HOME BUILDERS REGISTRATION COUNCIL (NHBC) (Where applicable)

ELECTRICAL Engineer: (Where applicable) All materials and workmanship to be as specified on the Consultants drawings.

STRUCTURAL and CIVIL Engineer: (Where applicable) All materials and workmanship to be as specified on the Consultants drawings.

HVAC Engineer: (Where applicable) All materials and workmanship to be as specified on the Consultants drawings.

RATIONAL FIRE Engineer: (Where applicable) All materials and workmanship to be as specified on the Consultants drawings.

WET SERVICES Engineer: (Where applicable) All materials and workmanship to be as specified on the Consultants drawings.

SPECIALIST CONSULTANTS (Where applicable) All materials and workmanship to be as specified on the Consultants drawing.

Sign off architect

Sign off engineer

TEN	Issued for TENDER	TG	2022.05.31
B	Issued for SUBMISSION/ add notes	TG	2021.12.10
C	Issued for SUBMISSION	TG	2021.11.02
A	Issued for INFORMATION	TG	2021.09.23
rev:	description: by: date:		

TENDER

PROPOSED NEW
FIRE STATION for
LANGEBERG MUNICIPALITY

ERF 8250
ROBERTSON

Tusk Construction Support Services
3 High Street
1st Floor
Rosenpark
Tygervalley
Belville
Cape Town
Tel: +27 (0) 21 424 4586/23
www.tuskcs.co.za

TUSK

ARCHITECTURE

SECTIONAL ELEVATIONS
FLAG POLE, SEAT, LINTEL
DETAILS

Arch	1:100	2021.06.23
disipline:	scale:	date:
AN	TG	AN
design:	drawn:	checked:
project:	dep no:	rev:
RFS/21	401	TEN