



COMPONENTS LIST:

- 1. H2O BALER
- 2. H2S TYPE CONVEYOR IN PIT
- 3. SORTING CONVEYOR
- 4. SORTING FEED CONVEYOR IN PIT

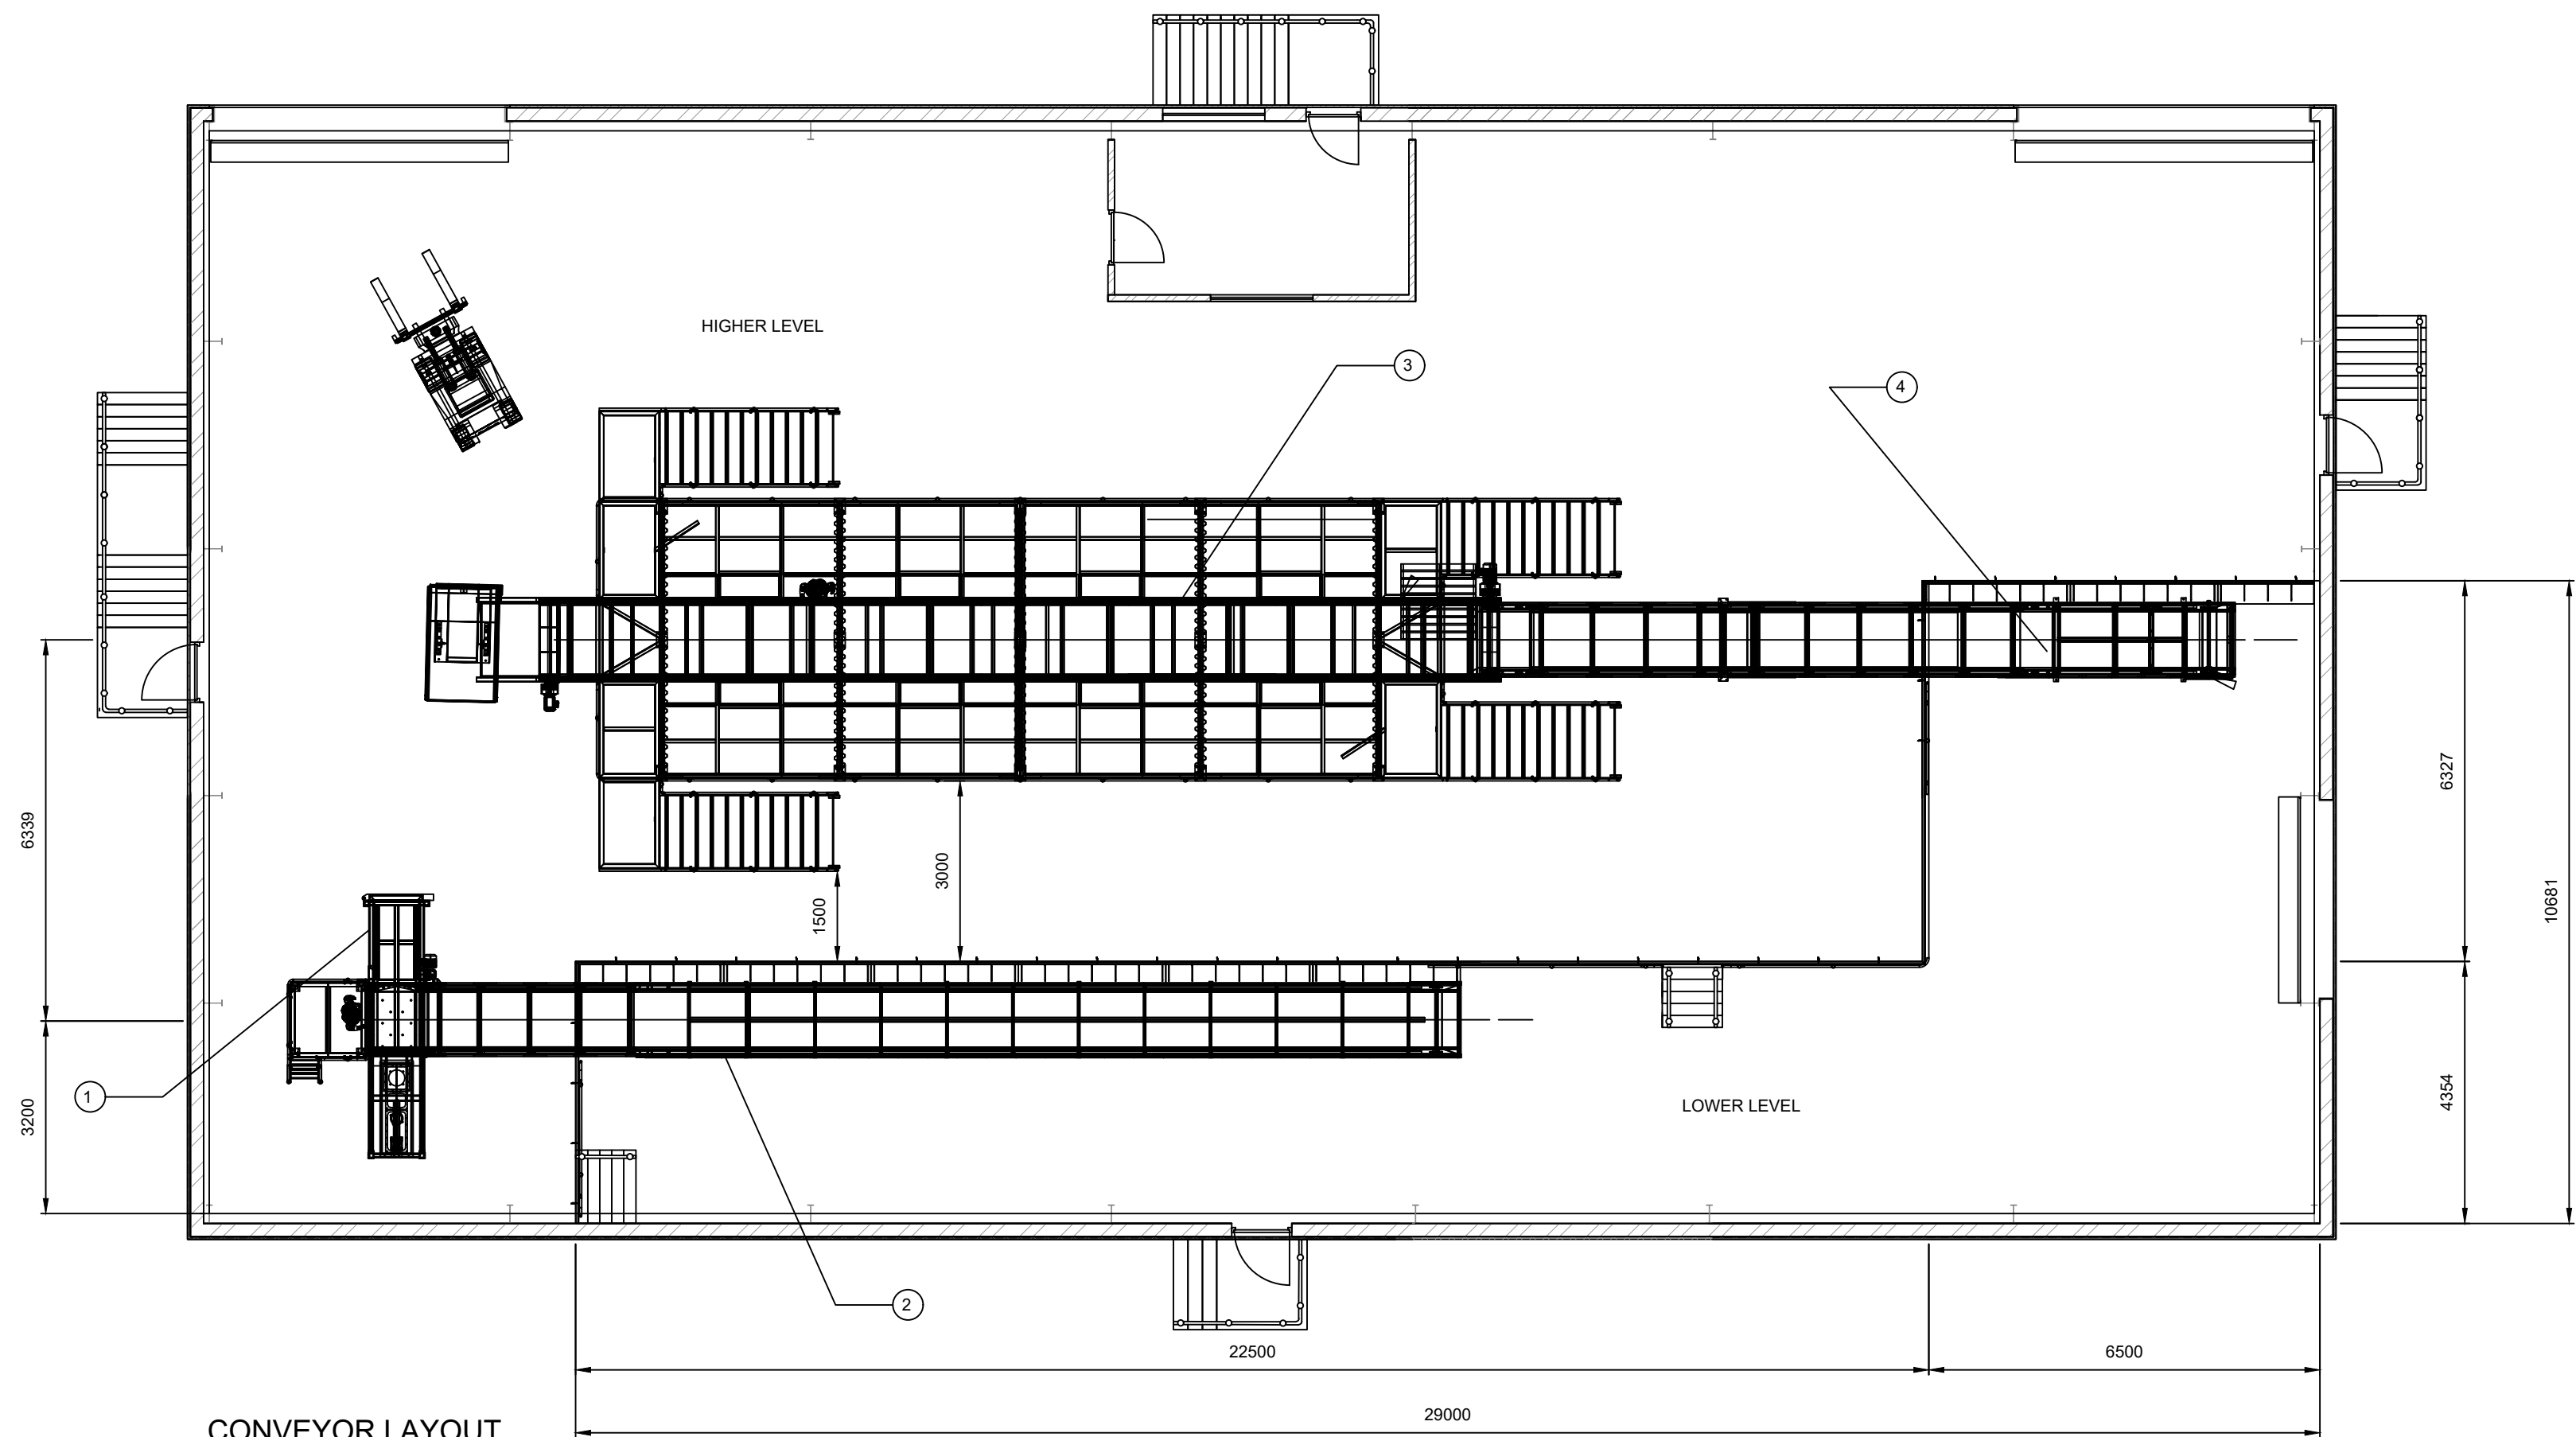


CONVEYOR LAYOUT
SCALE 1:100

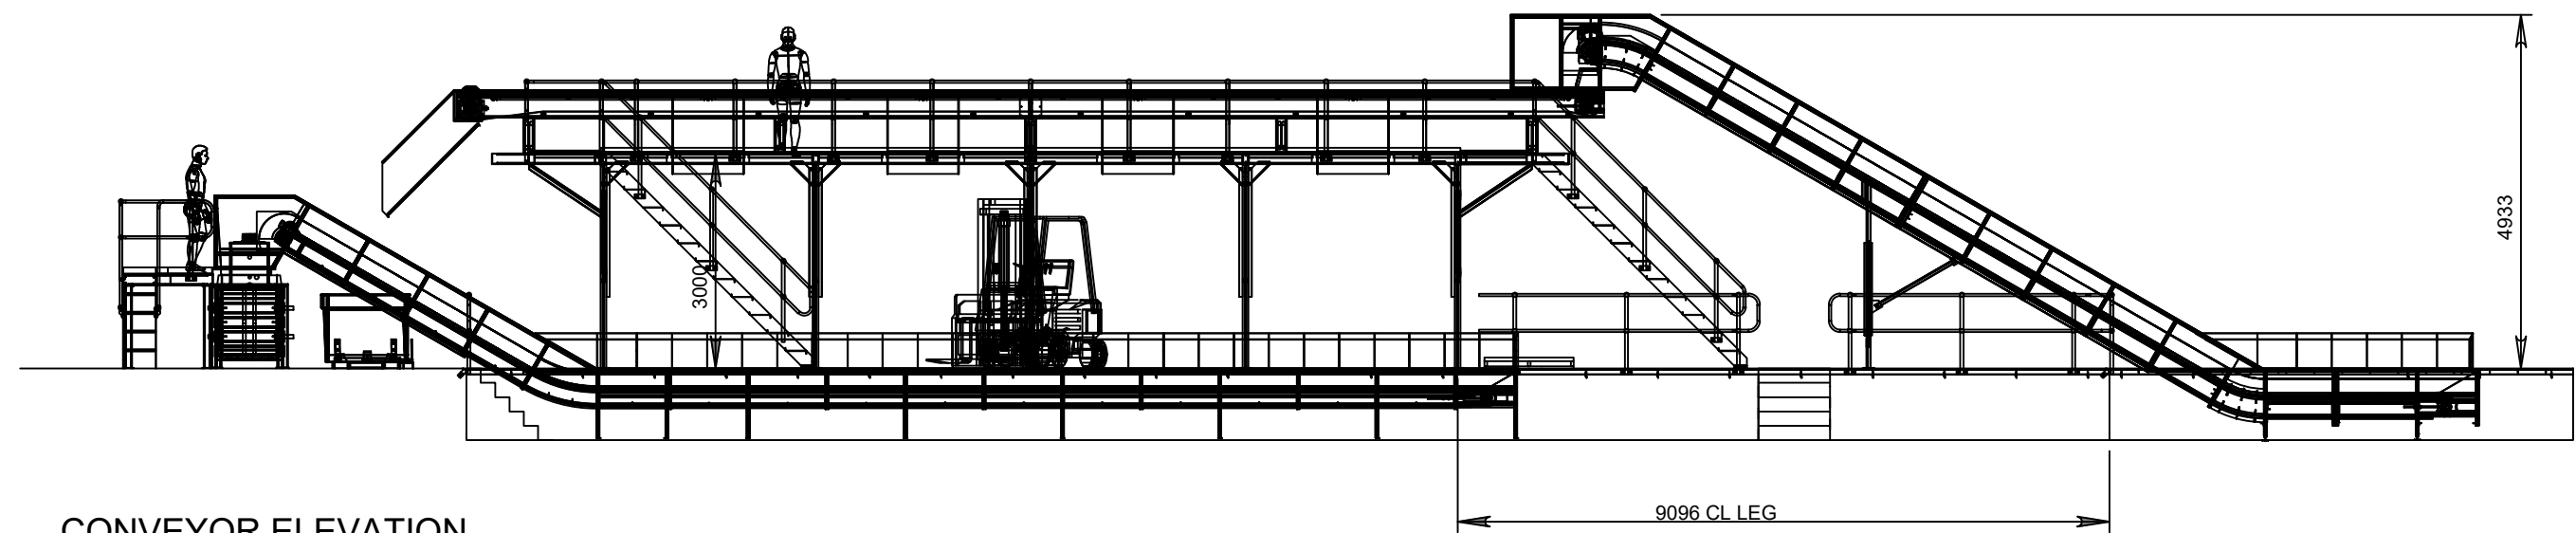

CONVEYOR ELEVATION
SCALE 1:100

Rev.	Date	Description	Rev. by
A	15-03-2022	PRELIMINARY DESIGN	REL

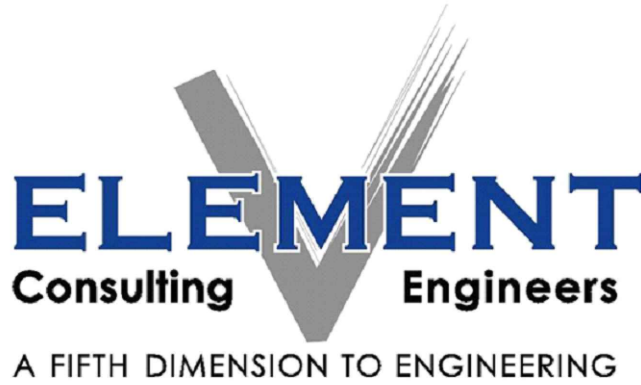

Block C, Oxford Gate,
54 Oxford Street,
Durbanville, 7550
P O Box 1142,
Durbanville, 7551
Tel: +27 21 975 1718
Fax: +27 21 976 8495
E-Mail: info@eceng.co.za



Project
ASHTON MATERIAL RECOVERY

Plan Description
MATERIALS SORTING BUILDING
CONVEYOR LAYOUT

	Name	Signature
Designed	REL	
Drawn	REL	
Checked	JS	
Approved	BV	
Pr. No.		

Scale	AS SHOWN	ORIGINAL SIZE A1
Contract No.	2104161	
Drawing No.	2104161/A/003	Revision A
COPYRIGHT IS VESTED IN ELEMENT CONSULTING ENGINEERS (PTY) LTD IN TERMS OF THE COPYRIGHT ACT (ACT 98 OF 1978).		