


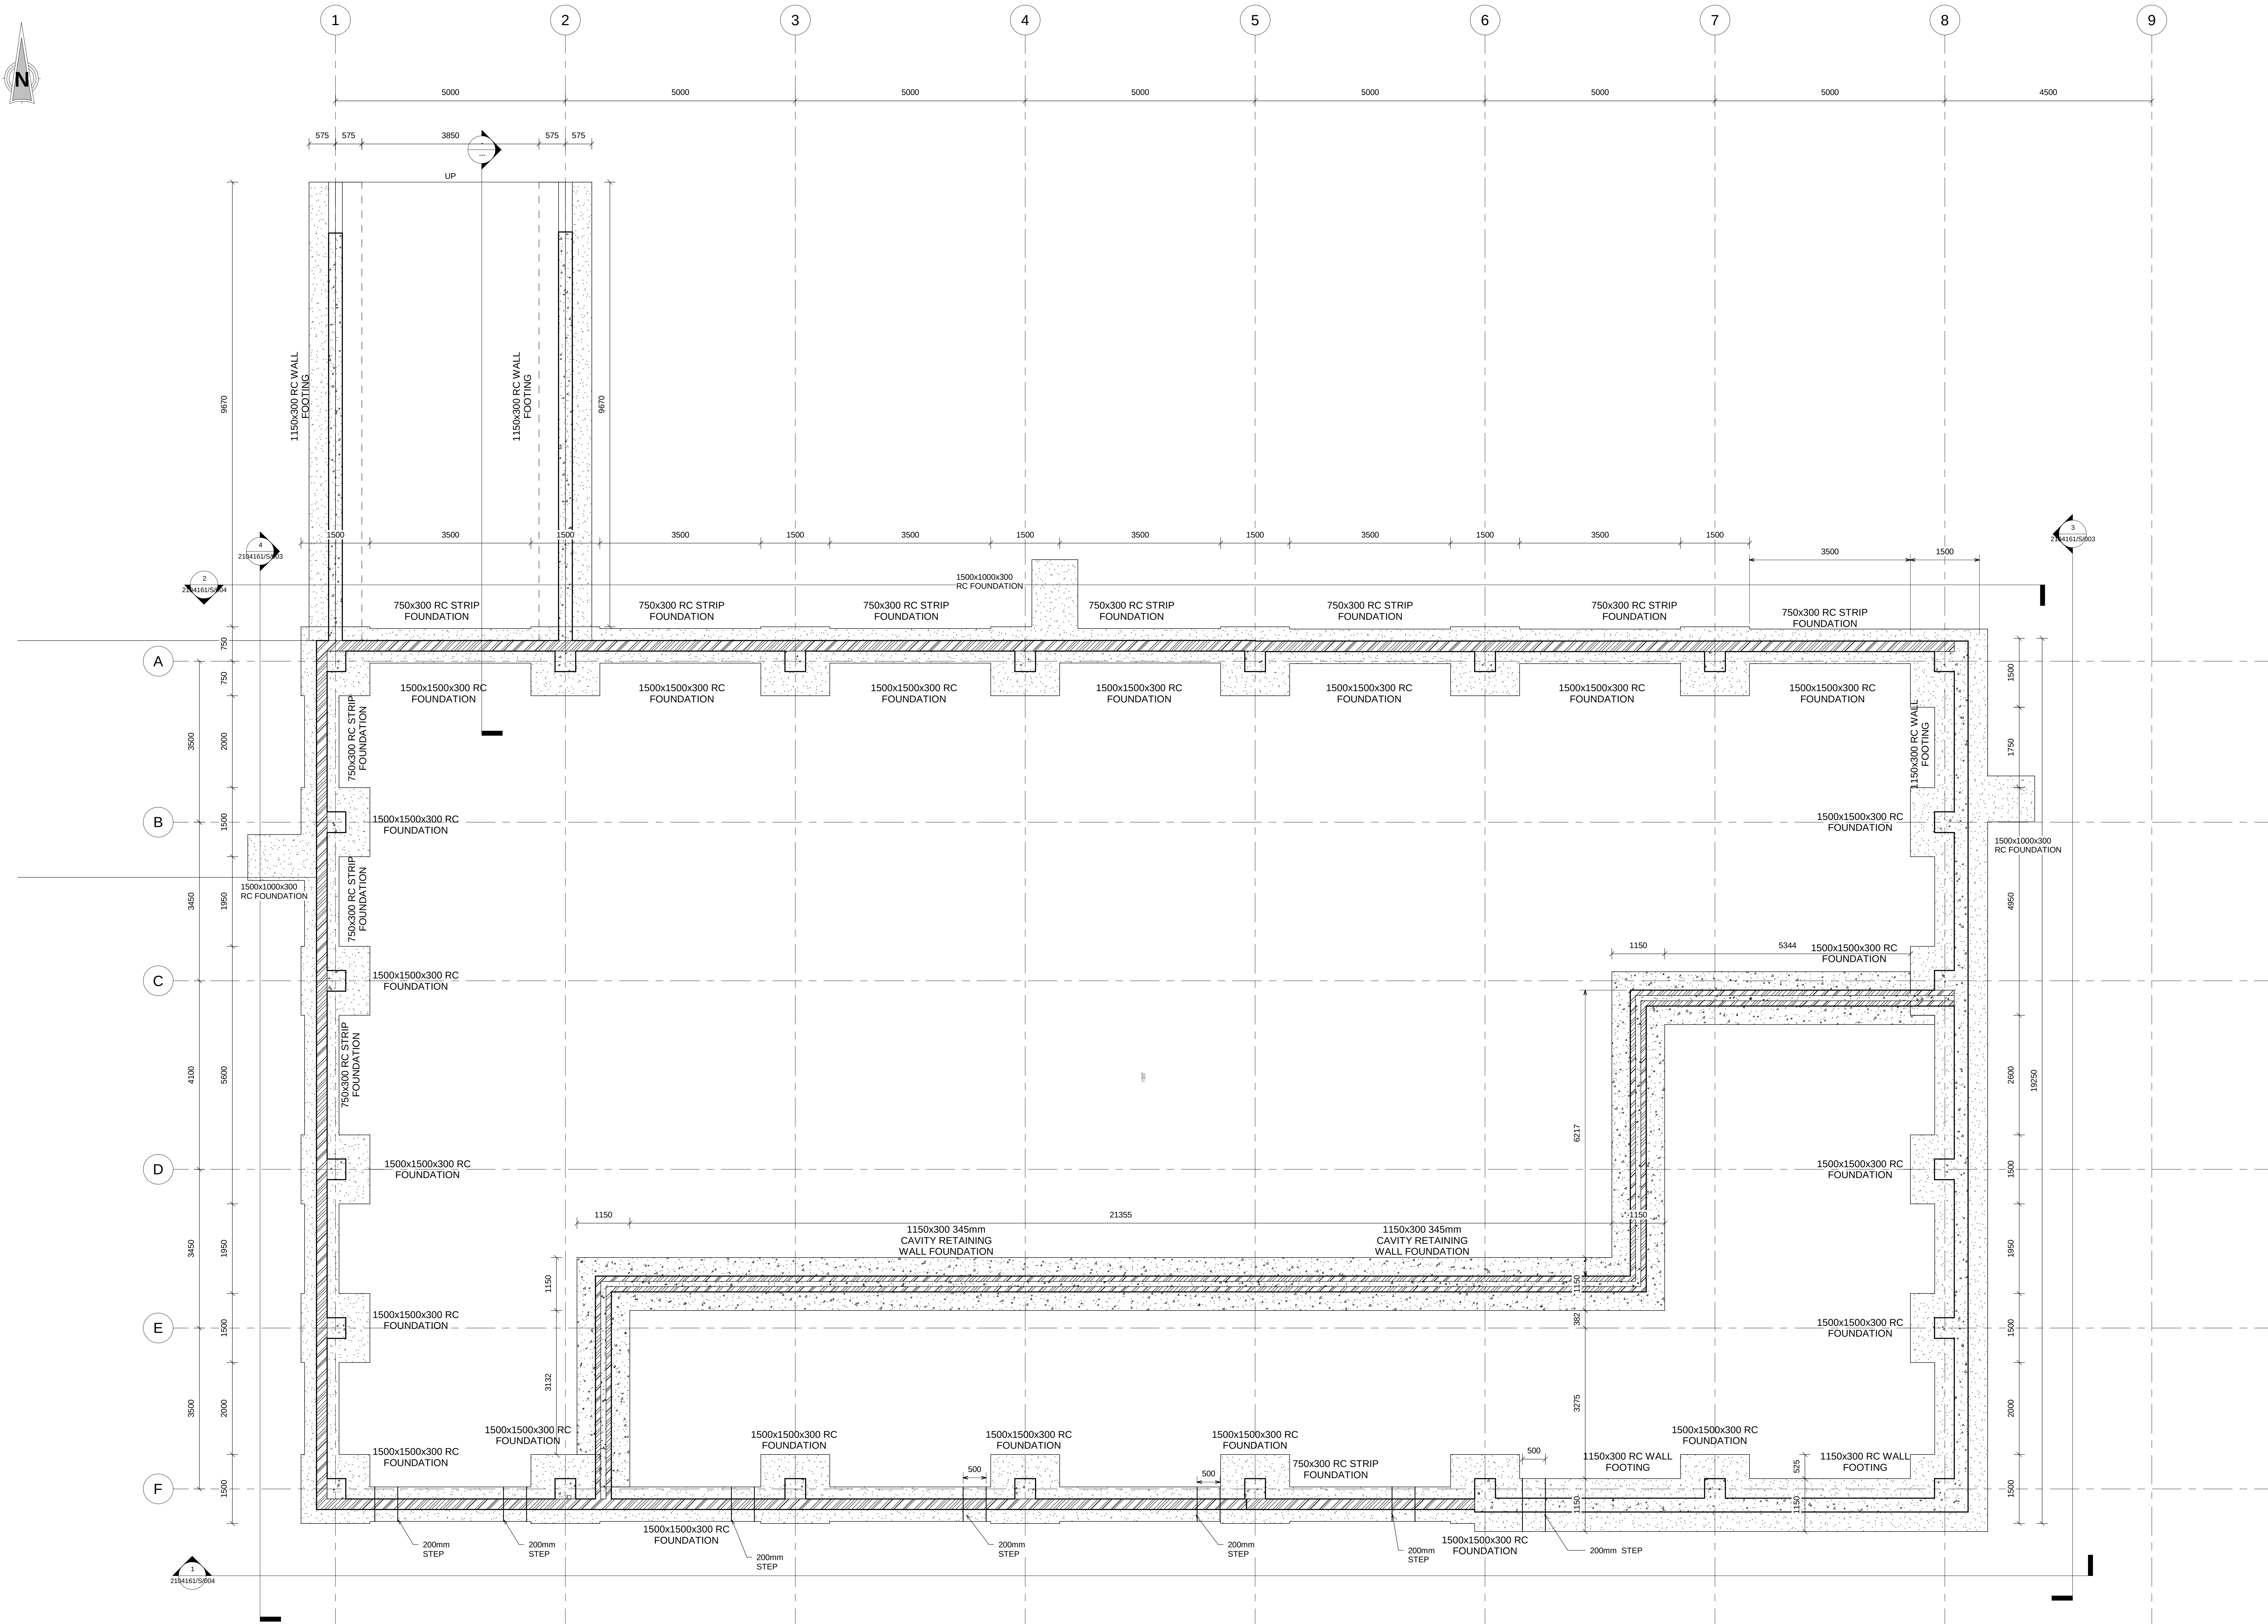

FOUNDATION LAYOUT
SCALE: 1:50

COPYRIGHT IS VESTED IN
ELEMENT CONSULTING ENGINEERS (PTY) LTD
IN TERMS OF THE COPYRIGHT ACT (ACT 98 OF 1978).