


NOTES:

1.	REFER TO DRG. 000 FOR ELEMENT ENGINEERS GENERAL NOTES AND SPECIFICATIONS
2.	ALL DIMENSIONS TO BE CONFIRMED ON SITE.
3.	DRAWING TO BE READ IN CONJUNCTION WITH 2104161-S-002-GROUND FLOOR LAYOUT.
4.	T.O.C = TOP OF CONCRETE, SSL = STRUCTURAL SLAB LEVEL
5.	CONCRETE TO BE MIN. 30MPa
6.	ANY DISCREPANCY TO BE REPORTED TO ENGINEER IMMEDIATELY.

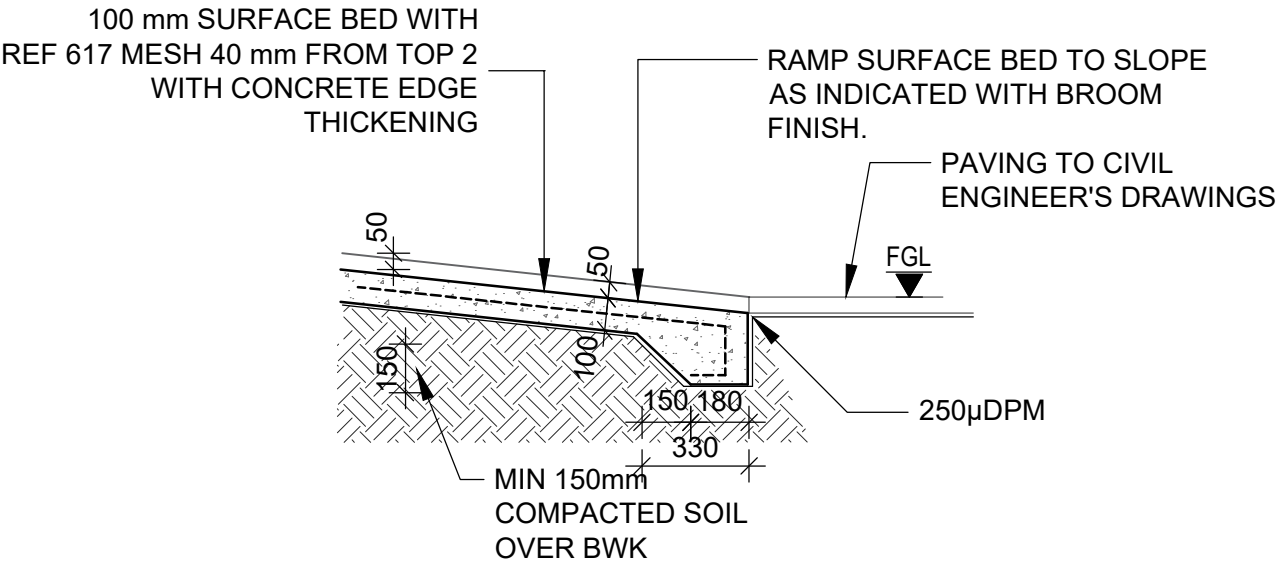


RAMP SLAB EDGE THICKENING

SCALE 1:25

 ELEMENT Consulting Engineers A FIFTH DIMENSION TO ENGINEERING	Block C, Oxford Gate, 54 Oxford Street, Durbanville, 7550 P O Box 1142, Durbanville, 7551 Tel: +27 21 975 1718 Fax: +27 21 976 8495 E-Mail: info@eceng.co.za	Client / Employer		Scale	AS SHOWN				
		LANGEBERG MUNICIPALITY		Date	26 APRIL 2022		ORIGINAL SIZE A4		
		Project		Designed	SM		SM		
		ASHTON MATERIAL RECOVERY FACILITY		Checked	SM		Approved JLR		
		Plan Description		Contract No.		2101421			
				RAMP SLAB EDGE THICKENING		Drawing No.		21014161/S/007_01	
COPYRIGHT IS VESTED IN ELEMENT CONSULTING ENGINEERS (PTY) LTD IN TERMS OF THE COPYRIGHT ACT (ACT 98 OF 1978)									

NOTES:

1.	REFER TO DRG. 000 FOR ELEMENT ENGINEERS GENERAL NOTES AND SPECIFICATIONS
2.	ALL DIMENSIONS TO BE CONFIRMED ON SITE.
3.	DRAWING TO BE READ IN CONJUNCTION WITH 2104161-S-002-GROUND FLOOR LAYOUT.
4.	T.O.C = TOP OF CONCRETE, SSL = STRUCTURAL SLAB LEVEL
5.	CONCRETE TO BE MIN. 30MPa
6.	ANY DISCREPANCY TO BE REPORTED TO ENGINEER IMMEDIATELY.

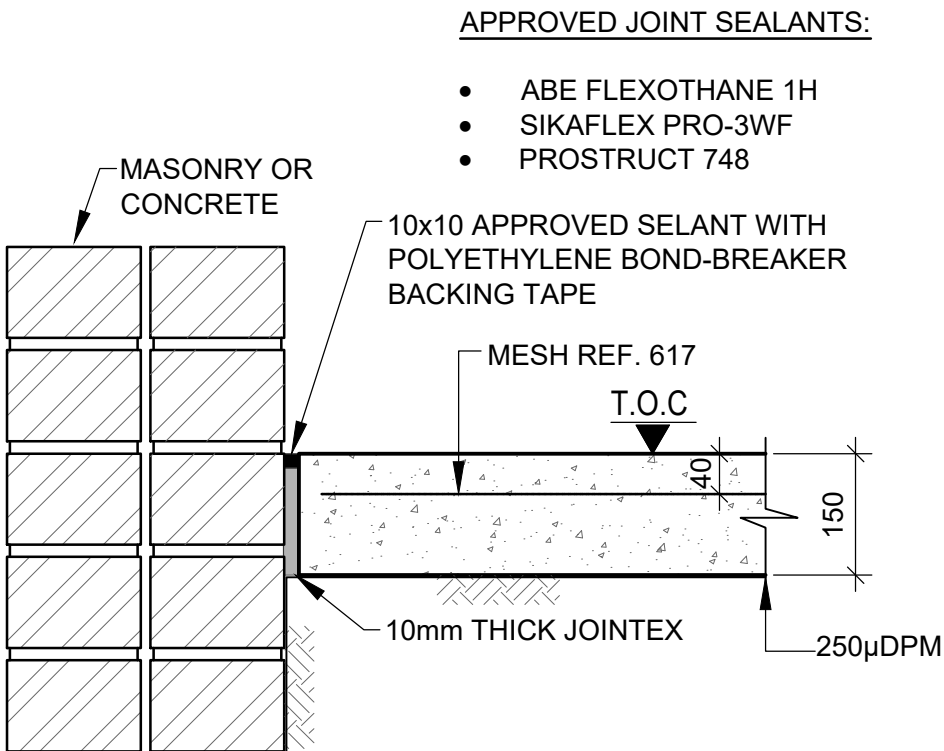


TYPICAL INTERNAL ISOLATION JOINT

N.T.S

NOTES:

1.	REFER TO DRG. 000 FOR ELEMENT ENGINEERS GENERAL NOTES AND SPECIFICATIONS
2.	ALL DIMENSIONS TO BE CONFIRMED ON SITE.
3.	DRAWING TO BE READ IN CONJUNCTION WITH 2104161-S-002-GROUND FLOOR LAYOUT.
4.	T.O.C = TOP OF CONCRETE, SSL = STRUCTURAL SLAB LEVEL
5.	CONCRETE TO BE MIN. 30MPa
6.	ANY DISCREPANCY TO BE REPORTED TO ENGINEER IMMEDIATELY.

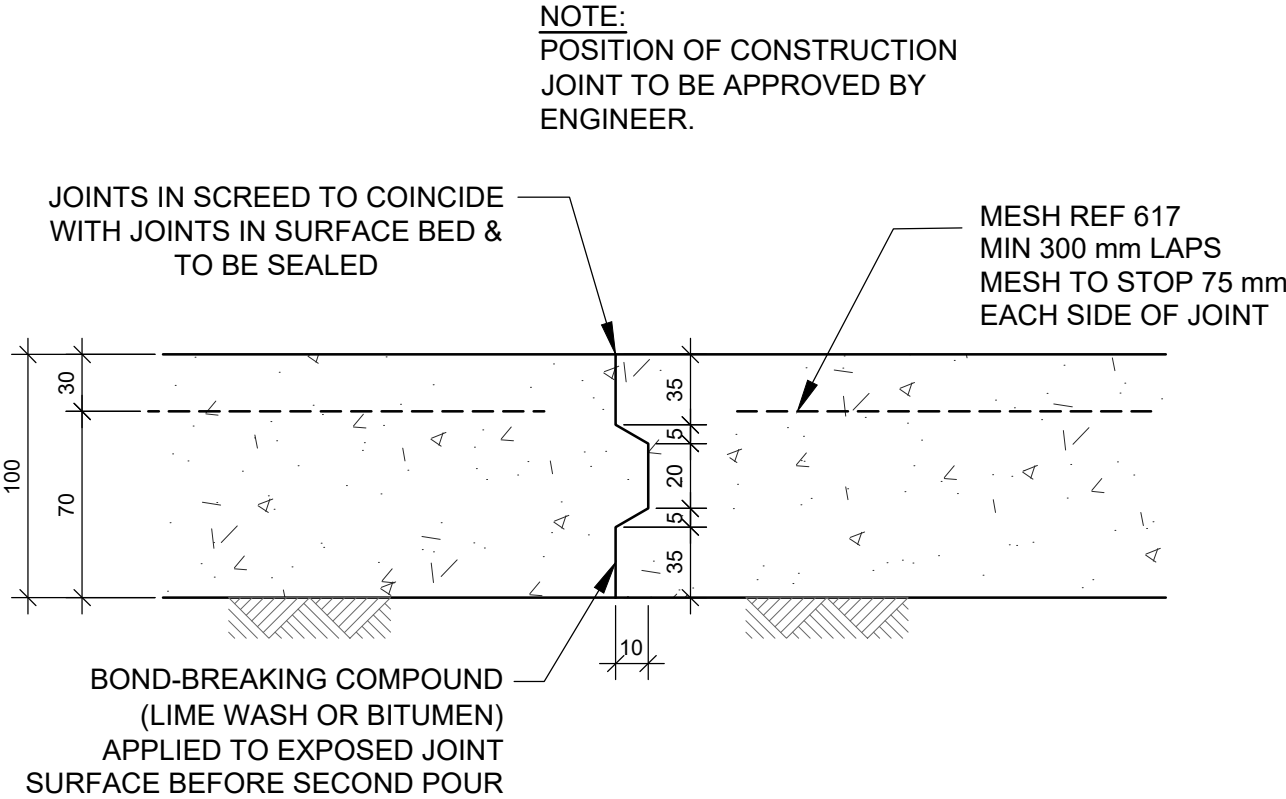

DETAIL CJ (CONSTRUCTION JOINT)
N.T.S.




ELEMENT
Consulting Engineers
A FIFTH DIMENSION TO ENGINEERING

Block C, Oxford Gate,
54 Oxford Street,
Durbanville, 7550

P O Box 1142,
Durbanville, 7551

Tel: +27 21 975 1718
Fax: +27 21 976 8495
E-Mail: info@eceng.co.za


Client / Employer	LANGE BERG MUNICIPALITY	
Project	ASHTON MATERIAL RECOVERY FACILITY	
Plan Description	CONSTRUCTION JOINT DETAIL	

 Scale	AS SHOWN	 ORIGINAL SIZE A4		
Date	26 APRIL 2022			
Designed	SM	Drawn	SM	
Checked	SM	Approved	JLR	
Contract No.	2104161			
Drawing No.	21014161/S/007_03		Rev.	A


COPYRIGHT IS VESTED IN ELEMENT CONSULTING ENGINEERS (PTY) LTD IN TERMS OF THE COPYRIGHT ACT (ACT 98 OF 1978)

P:\Durbanville\2021\04\161 - Ashton Material Recovery Facility\0 - Drawings\08 - Working Drawings\02 - STRUCTURAL\2104161-S-008-PORTAL FRAME DETAIL S-25-April-2022.sm.dwg

NOTES:	
1.	REFER TO DRG. 000 FOR ELEMENT ENGINEERS GENERAL NOTES AND SPECIFICATIONS
2.	ALL DIMENSIONS TO BE CONFIRMED ON SITE.
3.	DRAWING TO BE READ IN CONJUNCTION WITH 2104161-S-002-GROUND FLOOR LAYOUT.
4.	T.O.C = TOP OF CONCRETE, SSL = STRUCTURAL SLAB LEVEL
5.	CONCRETE TO BE MIN. 30MPa
6.	ANY DISCREPANCY TO BE REPORTED TO ENGINEER IMMEDIATELY.

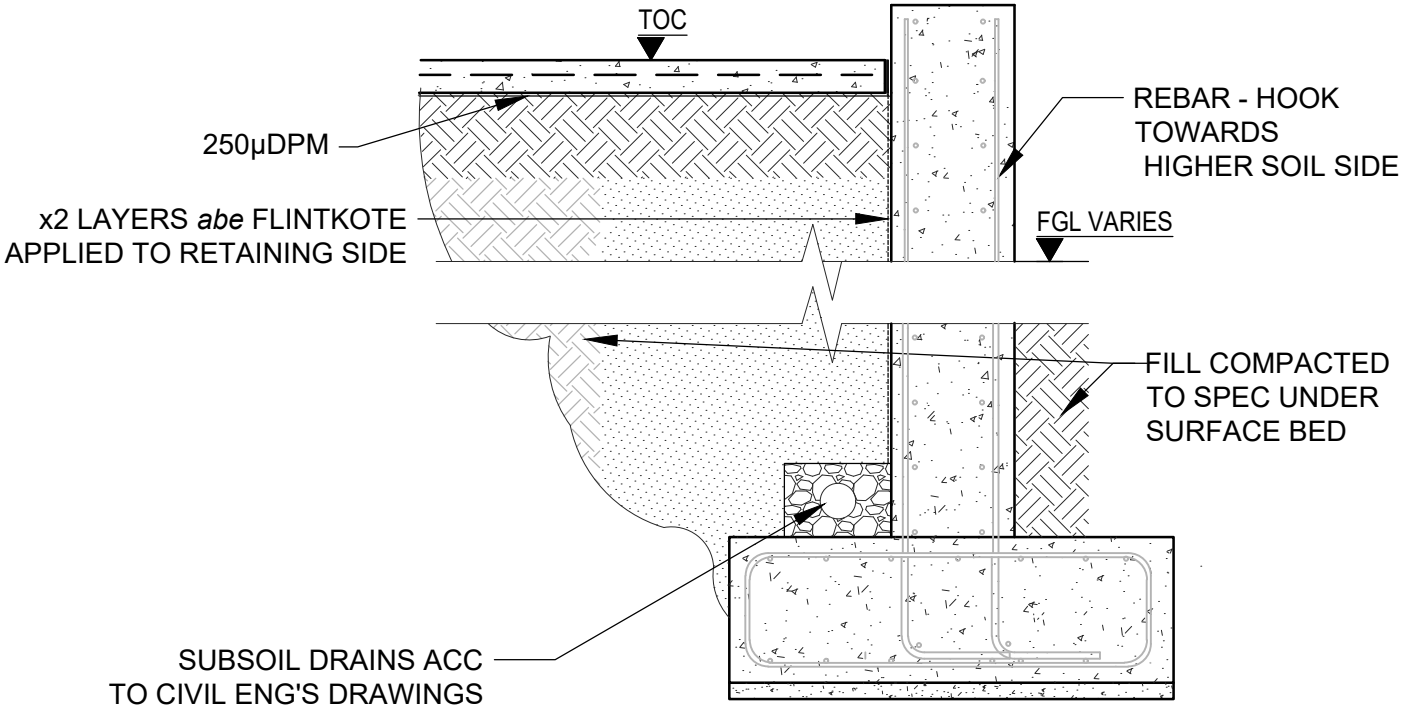


TYPICAL BACKFILLING BEHIND
RETAINING WALL DETAIL
SCALE 1:25

  ELEMENT Consulting Engineers A FIFTH DIMENSION TO ENGINEERING	Block C, Oxford Gate, 54 Oxford Street, Durbanville, 7550 P O Box 1142, Durbanville, 7551 Tel: +27 21 975 1718 Fax: +27 21 976 8495 E-Mail: info@eceng.co.za	Client / Employer		Scale	AS SHOWN	 ORIGINAL SIZE A4		
		LANGE BERG MUNICIPALITY		Date	26 APRIL 2022			
		Project		Designed	SM	Drawn	SM	
		ASHTON MATERIAL RECOVERY FACILITY		Checked	SM	Approved	JLR	
		Plan Description		Contract No.				2104161
		TYPICAL BACKFILLING BEHIND RET.WALL		Drawing No.				21014161/S/007_04
								Rev.
COPYRIGHT IS VESTED IN ELEMENT CONSULTING ENGINEERS (PTY) LTD IN TERMS OF THE COPYRIGHT ACT (ACT 98 OF 1978)								

NOTES:

1.	REFER TO DRG. 000 FOR ELEMENT ENGINEERS GENERAL NOTES AND SPECIFICATIONS
2.	ALL DIMENSIONS TO BE CONFIRMED ON SITE.
3.	DRAWING TO BE READ IN CONJUNCTION WITH 2104161-S-002-GROUND FLOOR LAYOUT.
4.	T.O.C = TOP OF CONCRETE, SSL = STRUCTURAL SLAB LEVEL
5.	CONCRETE TO BE MIN. 30MPa
6.	ANY DISCREPANCY TO BE REPORTED TO ENGINEER IMMEDIATELY.

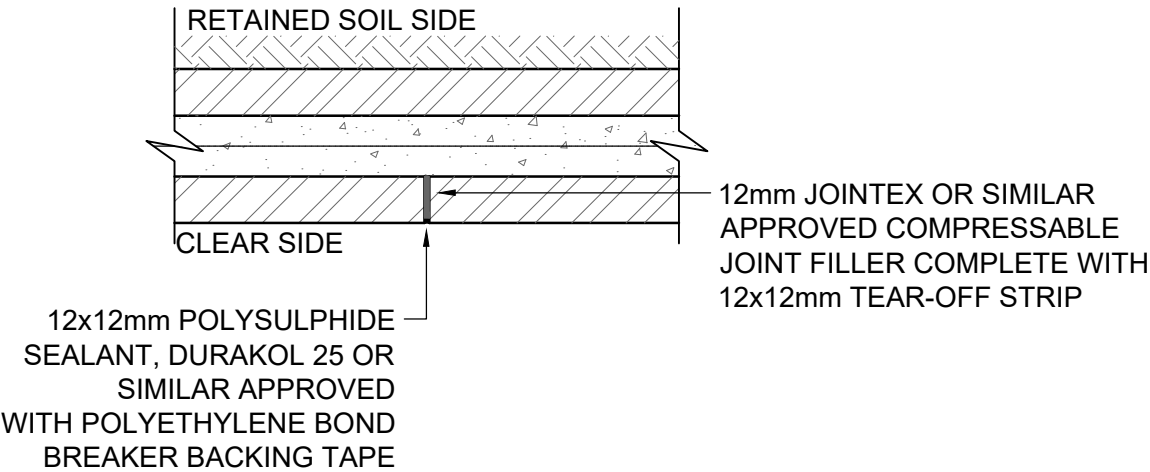

CONTROL JOINT IN RETAINING WALL (PLAN)

SCALE 1:20




ELEMENT
Consulting Engineers
A FIFTH DIMENSION TO ENGINEERING

Block C, Oxford Gate,
54 Oxford Street,
Durbanville, 7550

P O Box 1142,
Durbanville, 7551

Tel: +27 21 975 1718
Fax: +27 21 976 8495
E-Mail: info@eceng.co.za

Client / Employer	LANGE BERG MUNICIPALITY	
Project	ASHTON MATERIAL RECOVERY FACILITY	
Plan Description	CONTROL JOINT IN RETAINING WALL	

 
Scale	AS SHOWN	 ORIGINAL SIZE A4		
Date	26 APRIL 2022			
Designed	SM	Drawn	SM	
Checked	MD	Approved	JLR	
Contract No.	2104161			
Drawing No.	21014161/S/007_05		Rev.	A

COPYRIGHT IS VESTED IN ELEMENT CONSULTING ENGINEERS (PTY) LTD IN TERMS OF THE COPYRIGHT ACT (ACT 98 OF 1978)

P:\Durbanville\2021\04\161 - Ashton Material Recovery Facility\0 - Drawings\08 - Working Drawings\02_STRUCTURAL\2104161-S-008-PORTAL FRAME DETAIL S-25-April-2022.sm.dwg

NOTES:

1.	REFER TO DRG. 000 FOR ELEMENT ENGINEERS GENERAL NOTES AND SPECIFICATIONS
2.	ALL DIMENSIONS TO BE CONFIRMED ON SITE.
3.	DRAWING TO BE READ IN CONJUNCTION WITH 2104161-S-002-GROUND FLOOR LAYOUT.
4.	T.O.C = TOP OF CONCRETE, SSL = STRUCTURAL SLAB LEVEL
5.	CONCRETE TO BE MIN. 30MPa
6.	ANY DISCREPANCY TO BE REPORTED TO ENGINEER IMMEDIATELY.

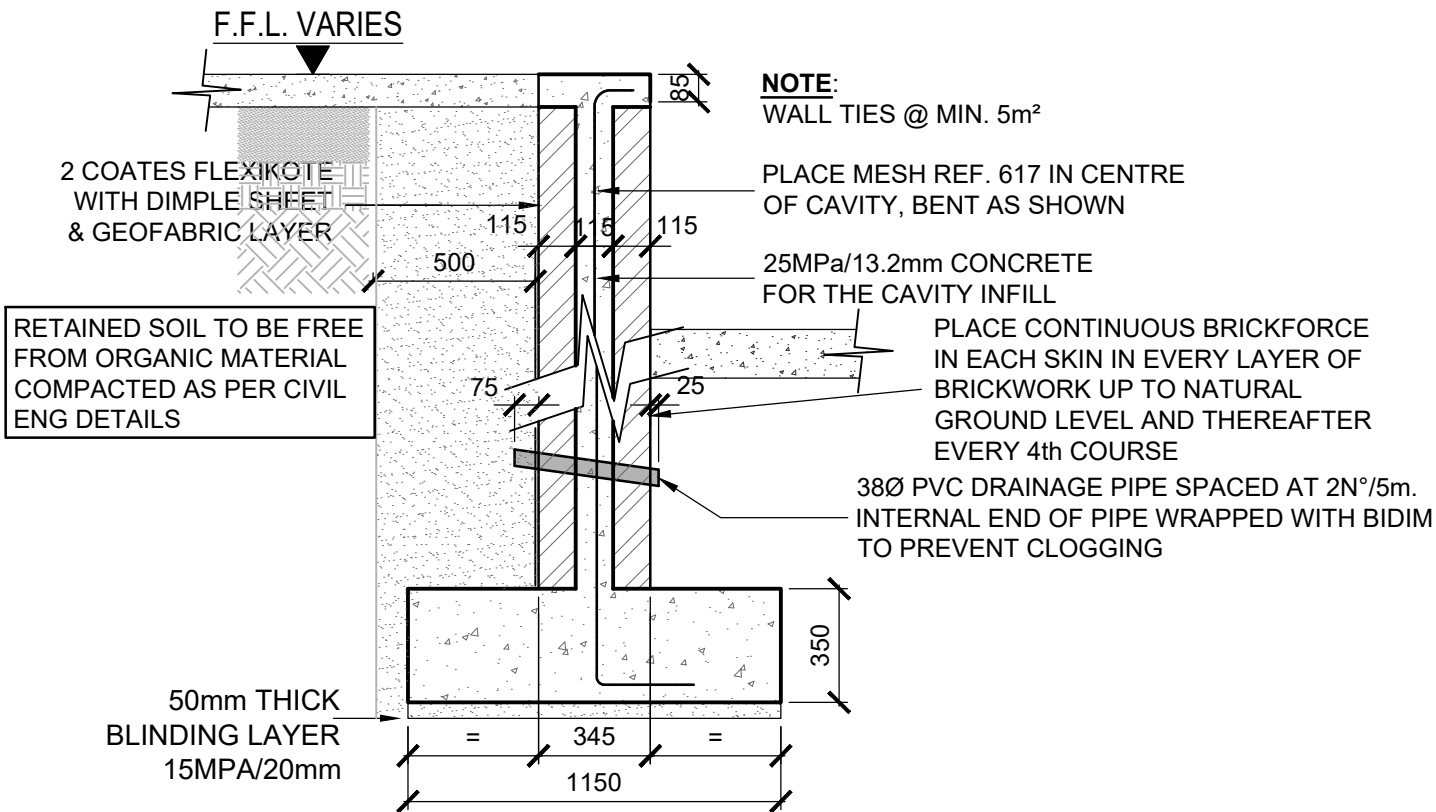


345THK RC INFILL RET. WALL

SCALE 1:25

NOTE:
EXCAVATE DOWN TO GOOD FOUNDING SOIL. ENGINEER TO APPROVE FOUNDING MATERIAL PRIOR TO CASTING OF ANY FOUNDATIONS.

NOTES:

1.	REFER TO DRG. 000 FOR ELEMENT ENGINEERS GENERAL NOTES AND SPECIFICATIONS
2.	ALL DIMENSIONS TO BE CONFIRMED ON SITE.
3.	DRAWING TO BE READ IN CONJUNCTION WITH 2104161-S-002-GROUND FLOOR LAYOUT.
4.	T.O.C = TOP OF CONCRETE, SSL = STRUCTURAL SLAB LEVEL
5.	CONCRETE TO BE MIN. 30MPa
6.	ANY DISCREPANCY TO BE REPORTED TO ENGINEER IMMEDIATELY.

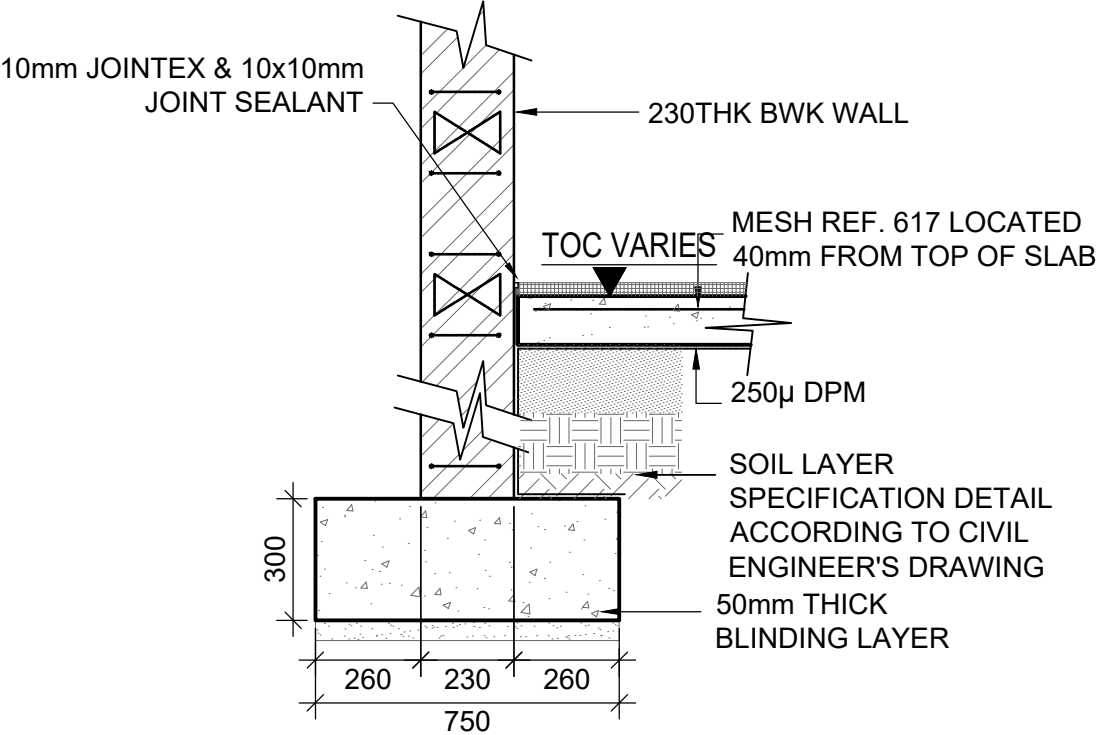

230THK BRICK WALL

SCALE 1:20



ELEMENT
Consulting Engineers
A FIFTH DIMENSION TO ENGINEERING

Block C, Oxford Gate,
54 Oxford Street,
Durbanville, 7550

P O Box 1142,
Durbanville, 7551

Tel: +27 21 975 1718
Fax: +27 21 976 8495
E-Mail: info@eceng.co.za

Client / Employer		Scale	
LANGE BERG MUNICIPALITY		AS SHOWN	
Project		Date	
ASHTON MATERIAL RECOVERY FACILITY		26 APRIL 2022	
Plan Description		Designed	
TYPICAL STRIP FOOTING DETAIL		SM	
		Checked	
		SM	
		Contract No.	
		2104161	
		Drawing No.	
		21014161/S/008_07	
		Rev.	
		A	

0 5 10 15 20mm


ORIGINAL SIZE A4



COPYRIGHT IS VESTED IN ELEMENT CONSULTING ENGINEERS (PTY) LTD IN TERMS OF THE COPYRIGHT ACT (ACT 98 OF 1978)

P:\Durbanville\2021\04\161 - Ashton Material Recovery Facility\0 - Drawings\08 - Working Drawings\02 - STRUCTURAL\2104161-S-008-PORTAL FRAME DETAIL S-25April2022sm.dwg

NOTES:


1.	REFER TO DRG. 000 FOR ELEMENT ENGINEERS GENERAL NOTES AND SPECIFICATIONS
2.	ALL DIMENSIONS TO BE CONFIRMED ON SITE.
3.	DRAWING TO BE READ IN CONJUNCTION WITH 2104161-S-002-GROUND FLOOR LAYOUT.
4.	T.O.C = TOP OF CONCRETE, SSL = STRUCTURAL SLAB LEVEL
5.	CONCRETE TO BE MIN. 30MPa
6.	ANY DISCREPANCY TO BE REPORTED TO ENGINEER IMMEDIATELY.

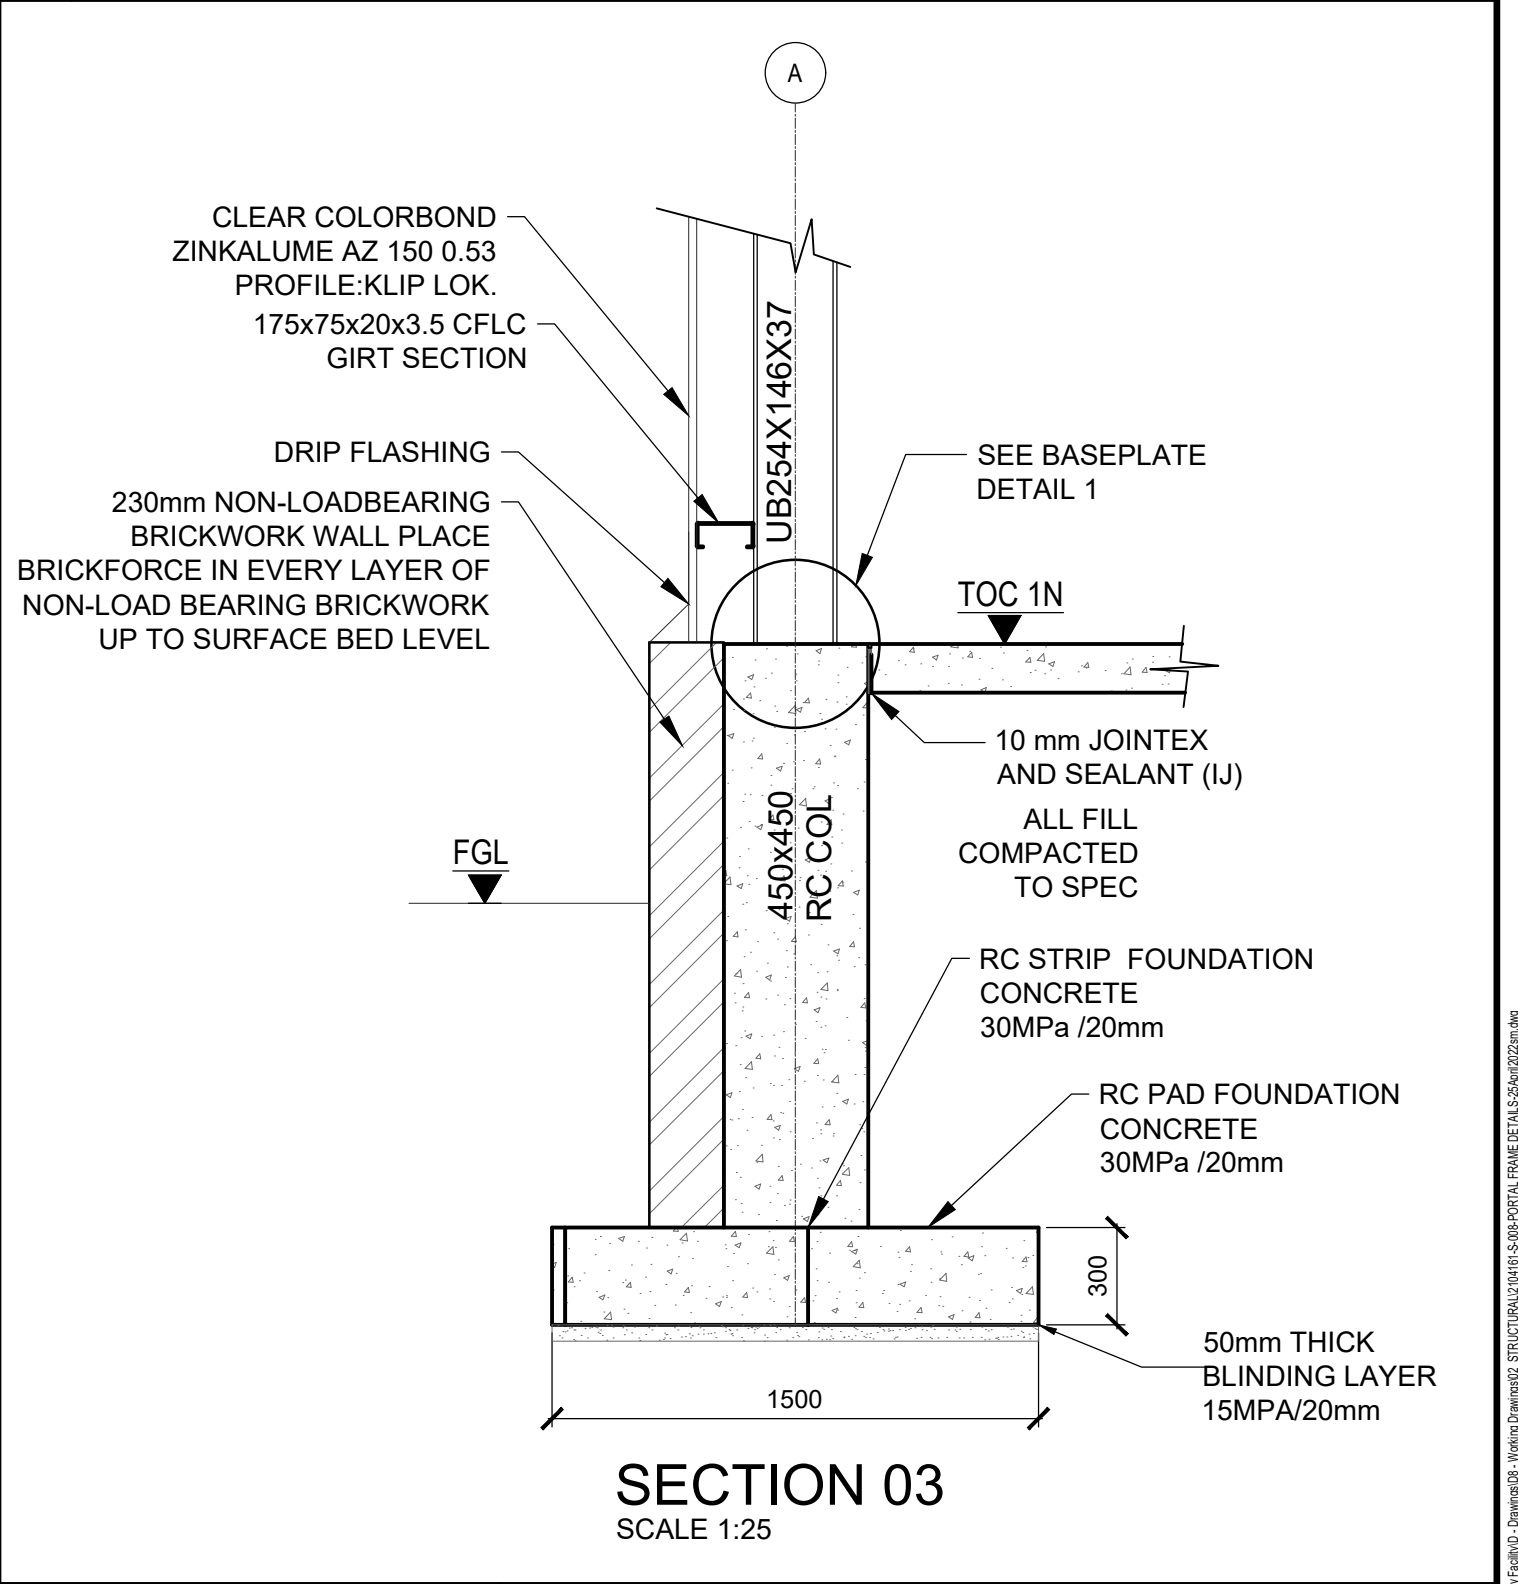

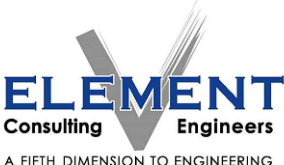  ELEMENT Consulting Engineers A FIFTH DIMENSION TO ENGINEERING	Block C, Oxford Gate, 54 Oxford Street, Durbanville, 7550 P O Box 1142, Durbanville, 7551 Tel: +27 21 975 1718 Fax: +27 21 976 8495 E-Mail: info@eceng.co.za	Client / Employer		Scale	AS SHOWN	 ORIGINAL SIZE A4					
		LANGE BERG MUNICIPALITY		Date	26 APRIL 2022						
		Project		Designed	SM	Drawn	SM				
		ASHTON MATERIAL RECOVERY FACILITY		Checked	SM	Approved	JLR				
		Plan Description		Contract No.				2104161			
				TYPICAL SECTION				Drawing No.	21014161/S/007_08	Rev.	A
				COPYRIGHT IS VESTED IN ELEMENT CONSULTING ENGINEERS (PTY) LTD IN TERMS OF THE COPYRIGHT ACT (ACT 98 OF 1978)				P:\Durbanville\2021\04\161 - Ashton Material Recovery Facility\0 - Drawings\08 - Working Drawings\02 - STRUCTURAL\2104161-S-008-PORTAL FRAME DETAIL S-25April2022sm.dwg			

NOTES:

1.	REFER TO DRG. 000 FOR ELEMENT ENGINEERS GENERAL NOTES AND SPECIFICATIONS
2.	ALL DIMENSIONS TO BE CONFIRMED ON SITE.
3.	DRAWING TO BE READ IN CONJUNCTION WITH 2104161-S-002-GROUND FLOOR LAYOUT.
4.	T.O.C = TOP OF CONCRETE, SSL = STRUCTURAL SLAB LEVEL
5.	CONCRETE TO BE MIN. 30MPa
6.	ANY DISCREPANCY TO BE REPORTED TO ENGINEER IMMEDIATELY.

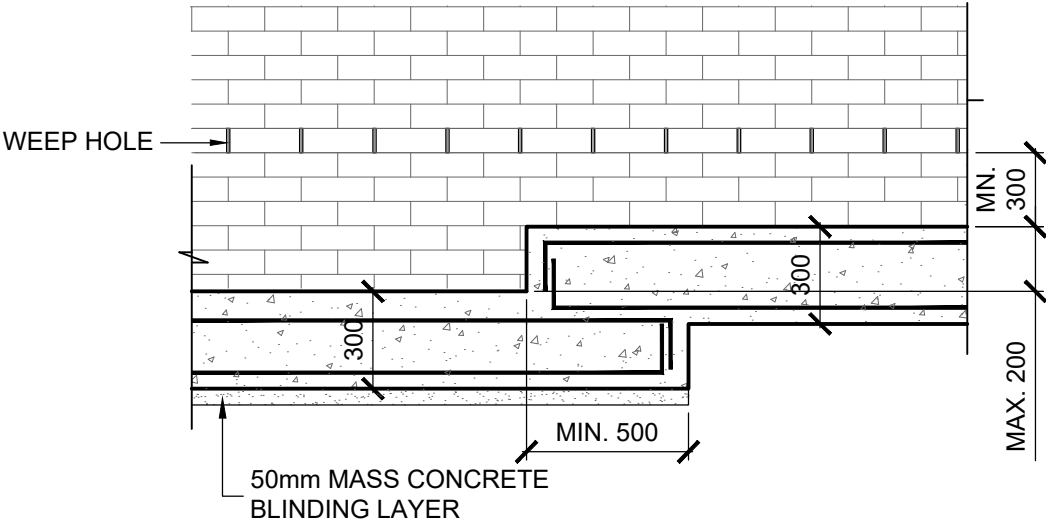

STRIP FOOTING STEP DETAIL
SCALE 1:25



Block C, Oxford Gate,
54 Oxford Street,
Durbanville, 7550

P O Box 1142,
Durbanville, 7551


Tel: +27 21 975 1718
Fax: +27 21 976 8495
E-Mail: info@eceng.co.za

Client / Employer		Scale	AS SHOWN
LANGE BERG MUNICIPALITY		Date	26 APRIL 2022
Project		Designed	SM
ASHTON MATERIAL RECOVERY FACILITY		Checked	SM
Plan Description		Contract No.	2104161
STRIP FOOTING STEPPIND DETAIL		Drawing No.	21014161/S/007_09
COPYRIGHT IS VESTED IN ELEMENT CONSULTING ENGINEERS (PTY) LTD IN TERMS OF THE COPYRIGHT ACT (ACT 98 OF 1978)		Rev.	A


0	5	10	15	20mm
ORIGINAL SIZE A4				
Drawn	SM	Approved	JLR	

NOTES:

1.	REFER TO DRG. 000 FOR ELEMENT ENGINEERS GENERAL NOTES AND SPECIFICATIONS
2.	ALL DIMENSIONS TO BE CONFIRMED ON SITE.
3.	DRAWING TO BE READ IN CONJUNCTION WITH 2104161-S-002-GROUND FLOOR LAYOUT.
4.	T.O.C = TOP OF CONCRETE, SSL = STRUCTURAL SLAB LEVEL
5.	CONCRETE TO BE MIN. 30MPa
6.	ANY DISCREPANCY TO BE REPORTED TO ENGINEER IMMEDIATELY.

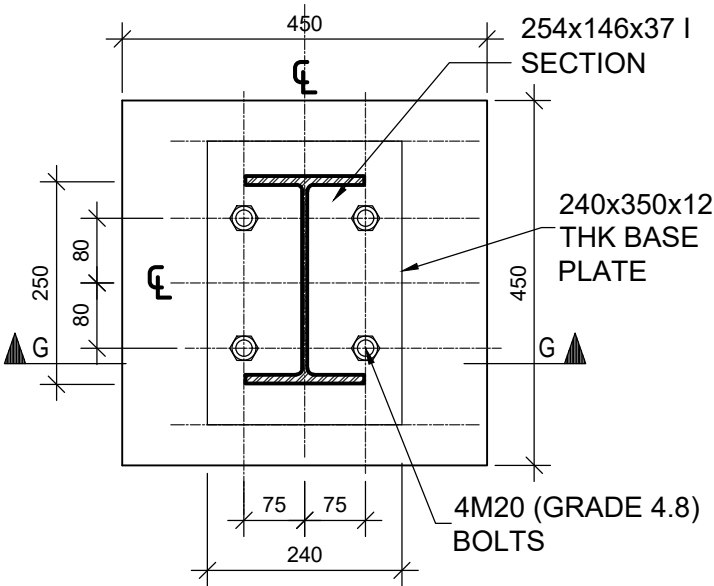

DETAIL 1
SCALE 1:10

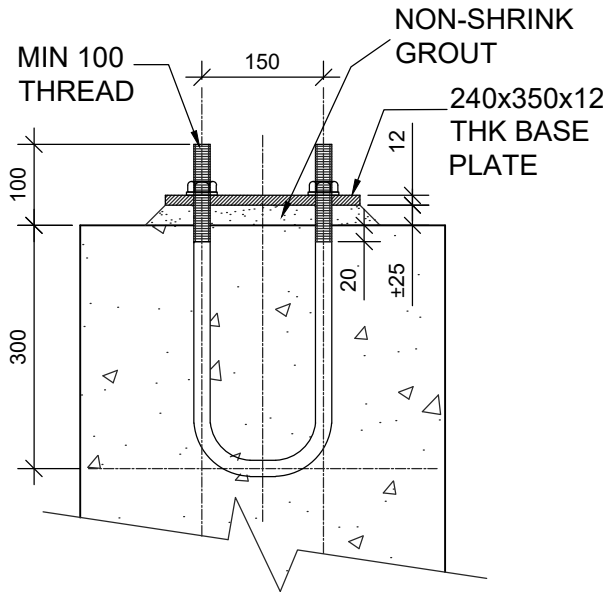

SECTION G-G
SCALE 1:10



ELEMENT
Consulting Engineers
A FIFTH DIMENSION TO ENGINEERING

Block C, Oxford Gate,
54 Oxford Street,
Durbanville, 7550

P O Box 1142,
Durbanville, 7551

Tel: +27 21 975 1718
Fax: +27 21 976 8495
E-Mail: info@eceng.co.za

Client / Employer

LANGEBERG MUNICIPALITY

Project

ASHTON MATERIAL RECOVERY FACILITY

Plan Description

BASEPLATE DETAIL 01

Scale

AS SHOWN

Date

26 APRIL 2022

Designed

SM

Checked

SM

Contract No.

2104161

Drawing No.

2104161/S/007_10

Rev.

A

Scale

0 5 10 15 20mm

ORIGINAL SIZE A4

Drawn

SM

Approved


JLR

COPYRIGHT IS VESTED IN ELEMENT CONSULTING ENGINEERS (PTY) LTD IN TERMS OF THE COPYRIGHT ACT (ACT 98 OF 1978)


P:\Durbanville\2021\04\161 - Ashton Material Recovery Facility\0 - Drawings\08 - Working Drawings\02_STRUCTURAL\2104161-S-008-PORTAL FRAME DETAIL S-25 April 2022.sm.dwg

NOTES:

1.	REFER TO DRG. 000 FOR ELEMENT ENGINEERS GENERAL NOTES AND SPECIFICATIONS
2.	ALL DIMENSIONS TO BE CONFIRMED ON SITE.
3.	DRAWING TO BE READ IN CONJUNCTION WITH 2104161-S-002-GROUND FLOOR LAYOUT.
4.	T.O.C = TOP OF CONCRETE, SSL = STRUCTURAL SLAB LEVEL
5.	CONCRETE TO BE MIN. 30MPa
6.	ANY DISCREPANCY TO BE REPORTED TO ENGINEER IMMEDIATELY.

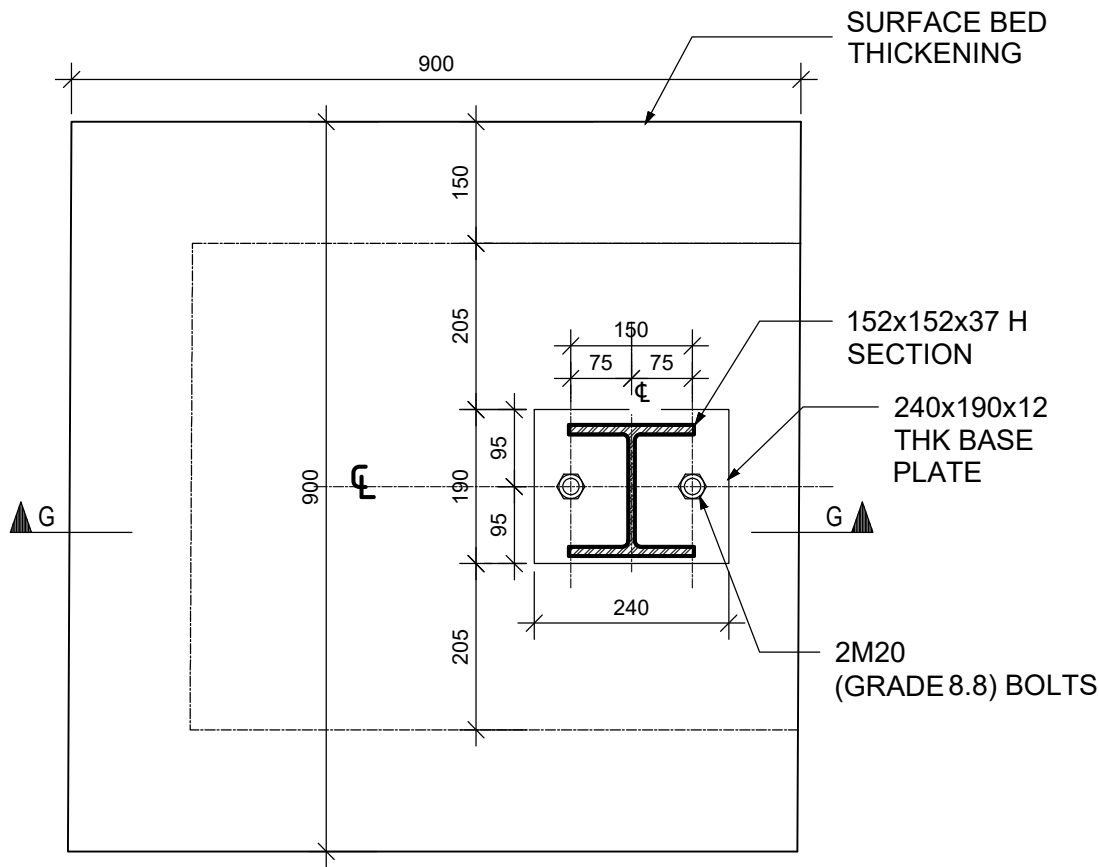

DETAIL 2
SCALE 1:10

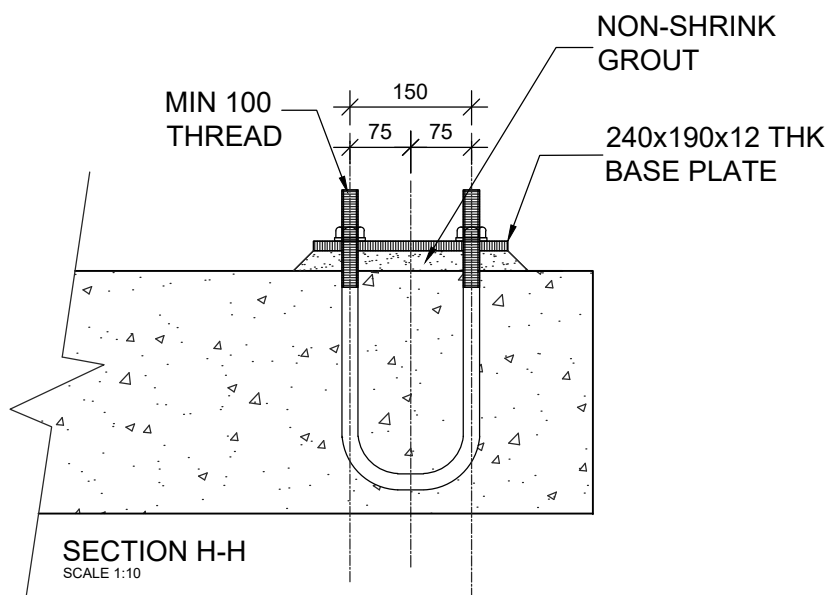

SECTION H-H
SCALE 1:10



ELEMENT
Consulting Engineers
A FIFTH DIMENSION TO ENGINEERING

Block C, Oxford Gate,
54 Oxford Street,
Durbanville, 7550

P O Box 1142,
Durbanville, 7551

Tel: +27 21 975 1718
Fax: +27 21 976 8495
E-Mail: info@eceng.co.za

Client / Employer		Scale		AS SHOWN	
LANGE BERG MUNICIPALITY		Date		26 APRIL 2022	
Project		Designed		SM	
ASHTON MATERIAL RECOVERY FACILITY		Checked		MD	
Plan Description		Contract No.		2104161	
BASEPLATE DETAIL 02		Drawing No.		2104161/S/007_11	
COPYRIGHT IS VESTED IN ELEMENT CONSULTING ENGINEERS (PTY) LTD IN TERMS OF THE COPYRIGHT ACT (ACT 98 OF 1978)		Rev.		A	

0 5 10 15 20mm


ORIGINAL SIZE A4

Drawn SM

Approved JLR

NOTES:

1.	REFER TO DRG. 000 FOR ELEMENT ENGINEERS GENERAL NOTES AND SPECIFICATIONS
2.	ALL DIMENSIONS TO BE CONFIRMED ON SITE.
3.	DRAWING TO BE READ IN CONJUNCTION WITH 2104161-S-002-GROUND FLOOR LAYOUT.
4.	T.O.C = TOP OF CONCRETE, SSL = STRUCTURAL SLAB LEVEL
5.	CONCRETE TO BE MIN. 30MPa
6.	ANY DISCREPANCY TO BE REPORTED TO ENGINEER IMMEDIATELY.

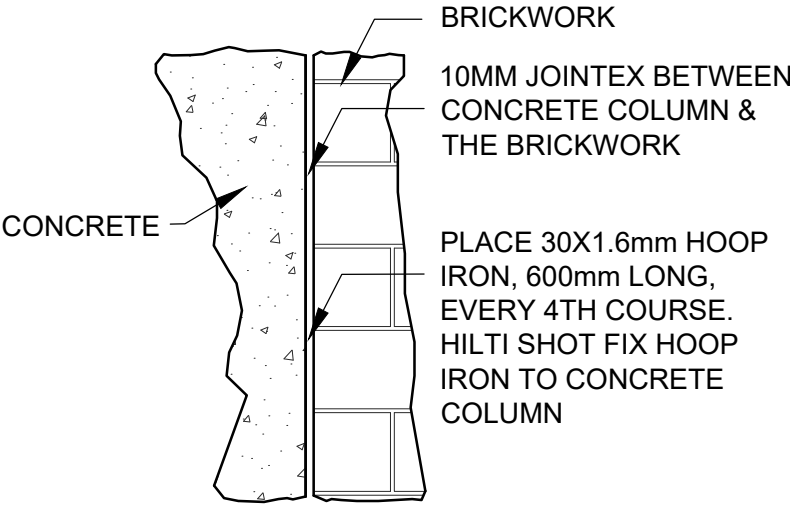

TYPICAL DETAIL CONCRETE & BRICKWORK CONNECTION
SCALE 1:10



ELEMENT
Consulting Engineers
A FIFTH DIMENSION TO ENGINEERING

Block C, Oxford Gate,
54 Oxford Street,
Durbanville, 7550

P O Box 1142,
Durbanville, 7551

Tel: +27 21 975 1718
Fax: +27 21 976 8495
E-Mail: info@eceng.co.za

Client / Employer		Scale	
LANGE BERG MUNICIPALITY		AS SHOWN	
Project		Date	
ASHTON MATERIAL RECOVERY FACILITY		26 APRIL 2022	
Plan Description		Designed	
CONCRETE & BRICKWORK DETAIL		SM	
		Checked	
		MD	
		Contract No.	
		2104161	
		Drawing No.	
		21014161/S/007_12	
		Rev.	
		A	

0 5 10 15 20mm

ORIGINAL SIZE A4


Copyright is vested in ELEMENT CONSULTING ENGINEERS (PTY) LTD in terms of the Copyright Act (Act 98 of 1978)

P:\Durbanville\2021\04\161 - Ashton Material Recovery Facility\0 - Drawings\08 - Working Drawings\02 - STRUCTURAL\2104161-S-008-PORTAL FRAME DETAIL S-25April2022.sm.dwg

NOTES:

1.	REFER TO DRG. 000 FOR ELEMENT ENGINEERS GENERAL NOTES AND SPECIFICATIONS
2.	ALL DIMENSIONS TO BE CONFIRMED ON SITE.
3.	DRAWING TO BE READ IN CONJUNCTION WITH 2104161-S-002-GROUND FLOOR LAYOUT.
4.	T.O.C = TOP OF CONCRETE, SSL = STRUCTURAL SLAB LEVEL
5.	CONCRETE TO BE MIN. 30MPa
6.	ANY DISCREPANCY TO BE REPORTED TO ENGINEER IMMEDIATELY.

100x100x10 RSA WITH
Y10 LUGS SPACED AT
150mm c/c
CAST INTO CONCRETE

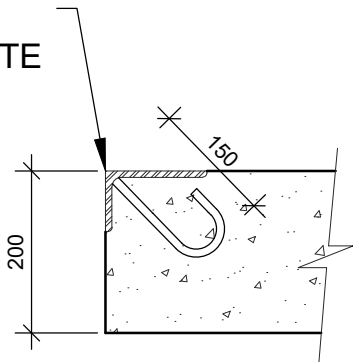

DETAIL 9
SCALE 1:10



ELEMENT
Consulting Engineers
A FIFTH DIMENSION TO ENGINEERING

Block C, Oxford Gate,
54 Oxford Street,
Durbanville, 7550

P O Box 1142,
Durbanville, 7551


Tel: +27 21 975 1718
Fax: +27 21 976 8495
E-Mail: info@eceng.co.za

Client / Employer		Scale	
LANGEBERG MUNICIPALITY		AS SHOWN	
Project		Date	
ASHTON MATERIAL RECOVERY FACILITY		26 APRIL 2022	
Plan Description		Designed	
LUG DETAIL		SM	
		Checked	
		SM	
		Drawn	
		SM	
		Approved	
		JLR	
		Contract No.	
		2104161	
		Drawing No.	
		21014161/S/007_13	
		Rev.	
		A	

0 5 10 15 20mm

ORIGINAL SIZE A4

COPYRIGHT IS VESTED IN ELEMENT CONSULTING ENGINEERS (PTY) LTD IN TERMS OF THE COPYRIGHT ACT (ACT 98 OF 1978)

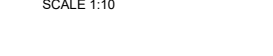

- | | |
|----|--|
| 1 | REFER TO DRG 2104161-5.000 FOR GENERAL NOTES AND SPECIFICATIONS. |
| 2 | THIS DRAWING TO BE READ IN CONJUNCTION WITH ALL RELEVANT ARCHITECT'S DRAWINGS, DETAILS & SPECIFICATIONS. |
| 3 | ANY DISCREPANCY TO BE BROUGHT TO THE ENGINEERS ATTENTION IMMEDIATELY. |
| 4 | STEEL FABRICATOR TO DO SITE MEASUREMENTS BEFORE COMMENCING FABRICATION. |
| 5 | SHOP DRAWINGS TO BE SUBMITTED FOR DESIGN INTENT APPROVAL TO ANY MANUFACTURE. |
| 6 | THIS DRAWING TO BE READ IN CONJUNCTION WITH DRAWING 2104161/S003 |
| 7 | ALL SETTING-OUT TO ARCHITECT'S DRAWINGS. |
| 8 | PROVIDE 100% SLOPPING PLATE AT TOP VERTICAL SUPPORT MEMBERS U.N.O. |
| 9 | NEUTRAL AXES OF ALL CONNECTING MEMBERS INTERSECT U.N.O. |
| 10 | STEEL TO BE S 355 JR, ALL PLATES TO BE MIN. 35SW |
| 11 | SEE GENERAL NOTES FOR SPECIFICATION ON FIXING OF STEEL MEMBERS TO CONCRETE |
| 12 | ALL BOLTS TO BE TO GRADE 8 8.8 U.N.O. |
| 13 | 6mm FILL WELDS ALL ROUNDS U.N.O. |
| 14 | ALL STEEL AND FIXINGS TO BE HOT DIPPED GALVANIZED ACCORD TO SANS 211 |
| 15 | NO ELECTROPLATED FIXING WILL BE ACCEPTED |

COPYRIGHT IS VESTED IN
ELEMENT CONSULTING ENGINEERS (PTY) LTD
IN TERMS OF THE COPYRIGHT ACT (ACT 94 OF 1978).