


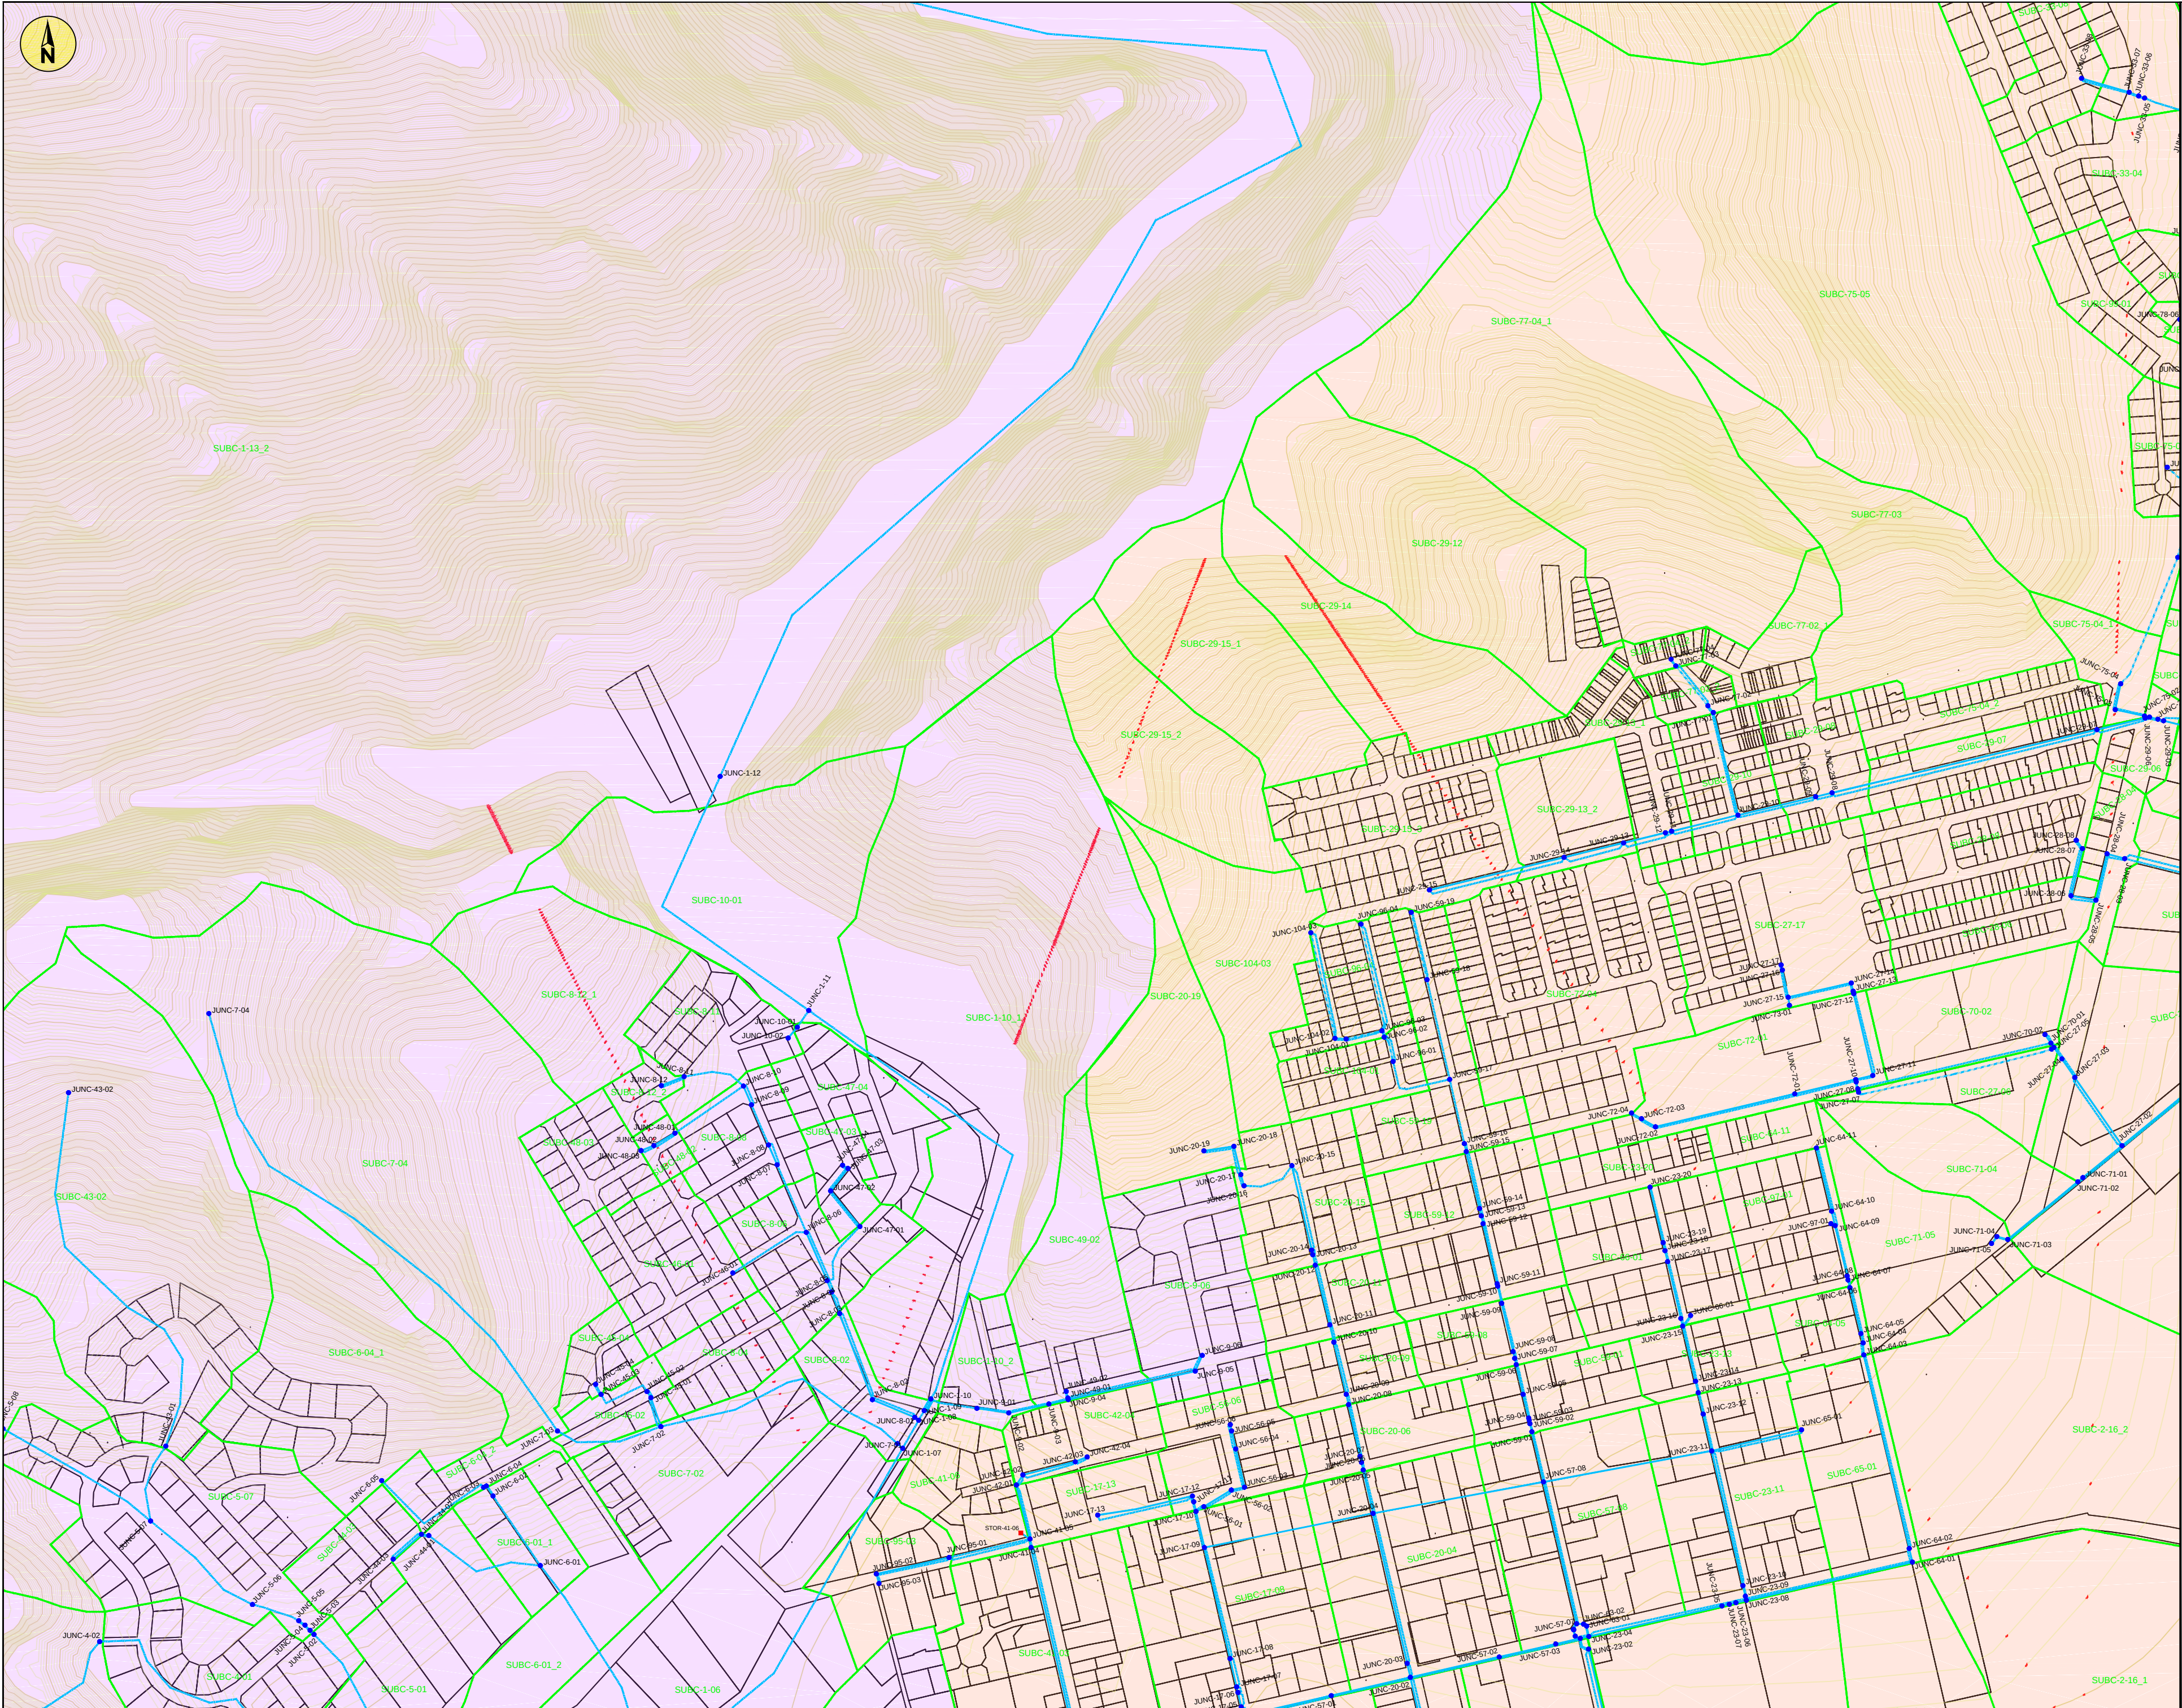

ALL DIMENSIONS AND LEVELS ARE TO BE VERIFIED ON SITE BY THE CONTRACTOR BEFORE COMMENCING ANY WORK.

This document and all the information thereon remains the property of GIBB (Pty) Ltd. and may not be copied, reproduced or transmitted in part or in full without the written consent of GIBB (Pty) Ltd. This document should not be relied on nor used in circumstances other than those for which it was originally prepared and for which GIBB (Pty) Ltd. was commissioned, as defined on this document. Refer to the contract for full terms and conditions.

GIBB (Pty) Ltd. shall not be liable for the consequences of using this document other than for the purpose for which it was commissioned. Any user and any other person using or relying on the document for such other purpose, will by such use or reliance be taken to confirm his agreement to indemnify GIBB (Pty) Ltd. for all loss or damage resulting there from.

ON ORIGINAL

LEGEND

- JUNC-31-04 - MODEL REFERENCE LINK AND NODE
- JUNC-38-05 - MODEL REFERENCE OVERFLOW LINK AND NODE
- JUNC-40-10 - MODEL REFERENCE NATURAL CHANNEL LINK AND NODE
- JUNC-37-05 - MODEL REFERENCE TRIANGULAR LINK AND NODE
- SUBC-66-07 - SUBCATCHMENT BOUNDARY (DRAWING TOWARD KROONHOF RIVER)
- SUBC-66-07 - SUBCATCHMENT BOUNDARY (DRAWING TOWARD KROONHOF RIVER)
- OUT-4-01 - CATCHMENT REFERENCE
- OUT-4-01 - MODEL OUTFALL NODE
- 1m CONTOURS
- STOR-2-04 - MODEL STORAGE REFERENCE NODE

Revisions	Date	Details	Ch	Ap
0			d	pd

Client

LANGEBERG
MUNICIPALITY
MUNICIPALITY OF LANGEBERG
NORTH WEST PROVINCE

GIBB
14 Kloof Street, Cape Town 8001 Tel: +27 21 469-9100
PO Box 3965, Cape Town 8000 Fax: +27 21 424-5571

Approved By: PD GROBBELAAR

Drawn By: NE AFRICA

Designed By: NE AFRICA

Reviewed By: RJ NELL

Project

MONTAGU STORM WATER MANAGEMENT PLAN

Description

**SHEET 2 OF 5:
EXISTING STORM WATER DRAINAGE NETWORK**

Scale: 1 : 5 000 @A2

Date: FEBRUARY 2016

Project No: J35378

Org. No: SWMP-02

Rev: /