



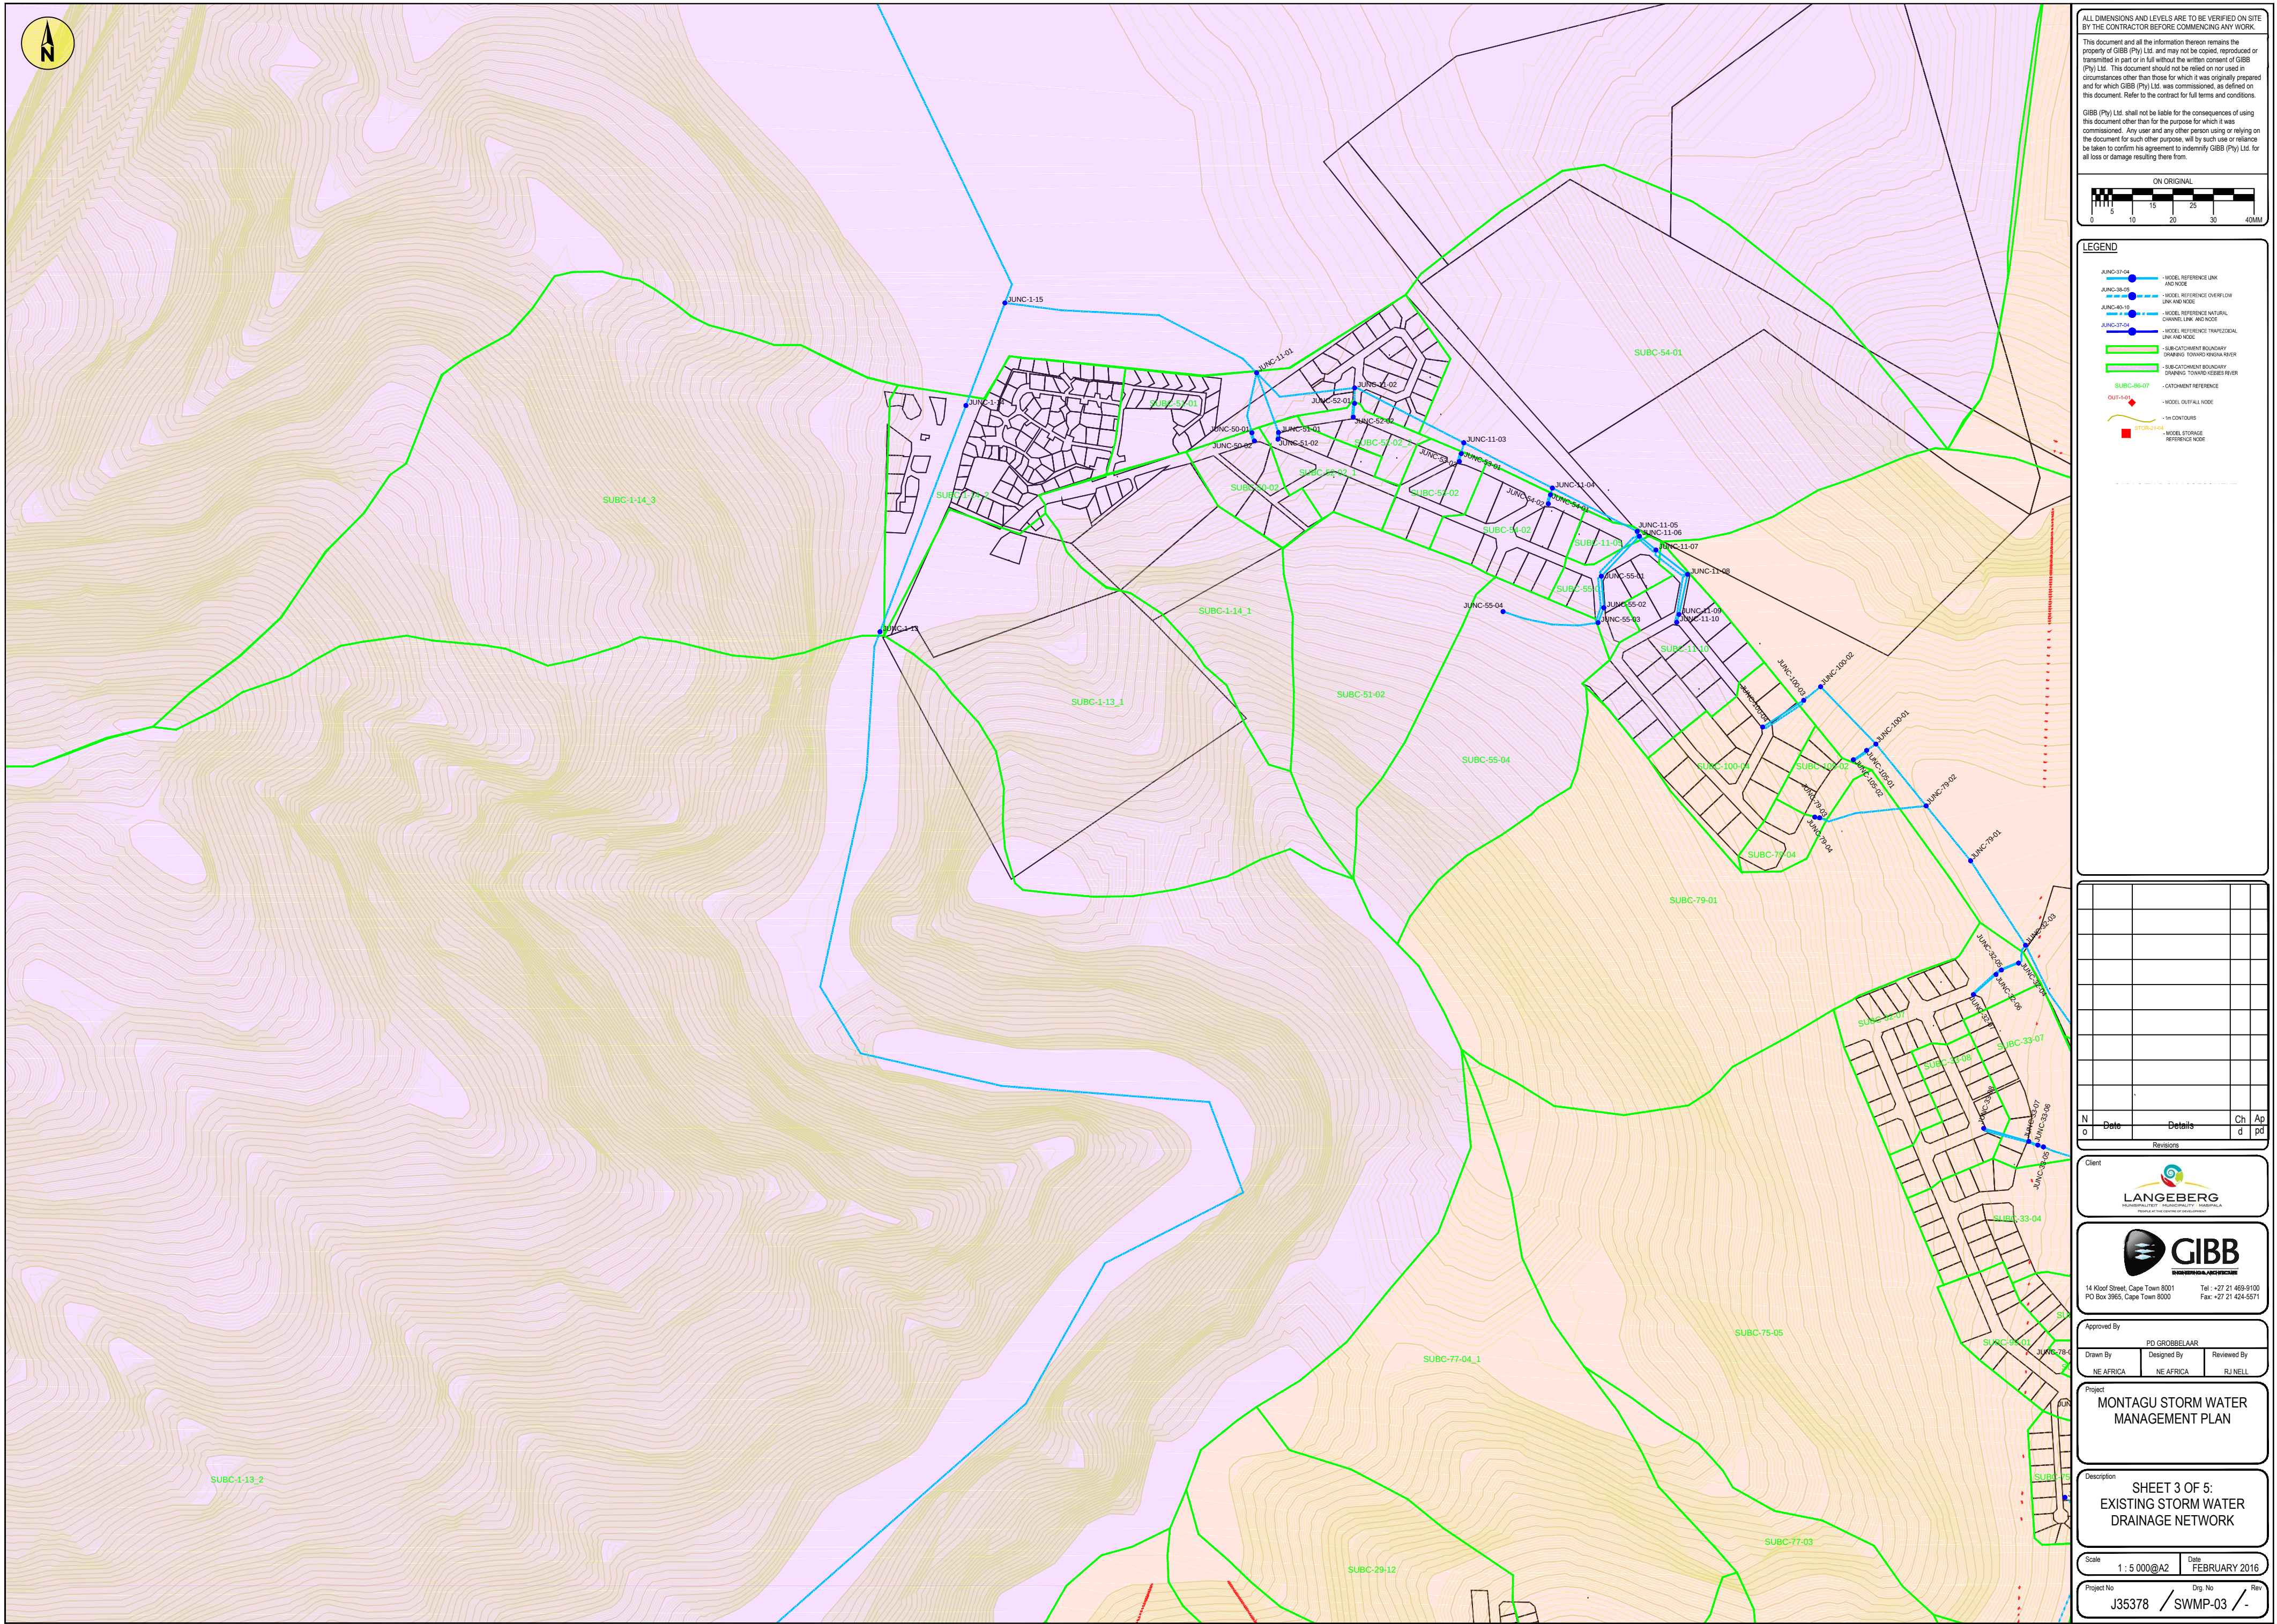

GIBB (Pty) Ltd. shall not be liable for the consequences of using this document other than for the purpose for which it was commissioned. Any user and any other person using or relying on the document for such other purpose, will by such use or reliance be taken to confirm his agreement to indemnify GIBB (Pty) Ltd. for all loss or damage resulting there from.

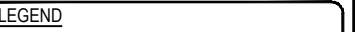

-
- Figure 1: Legend for the network diagram. The legend lists symbols and their corresponding network components:
 - CATCHMENT REFERENCE: Catchment Reference
 - MODEL OUTFALL NODE: Model Outfall Node
 - 1m CONTOURS: 1m Contours
 - MODEL STORAGE REFERENCE NODE: Model Storage Reference Node

[illegible]

Approved By		
PD GROBBELAAR		
Drawn By	Designed By	Reviewed By
NE AFRICA	NE AFRICA	RJ NELL

Description

SHEET 3 OF 5:
EXISTING STORM WATER
DRAINAGE NETWORK

Project No. J35378 / Drg. No. SWMP-03 / Rev. -