


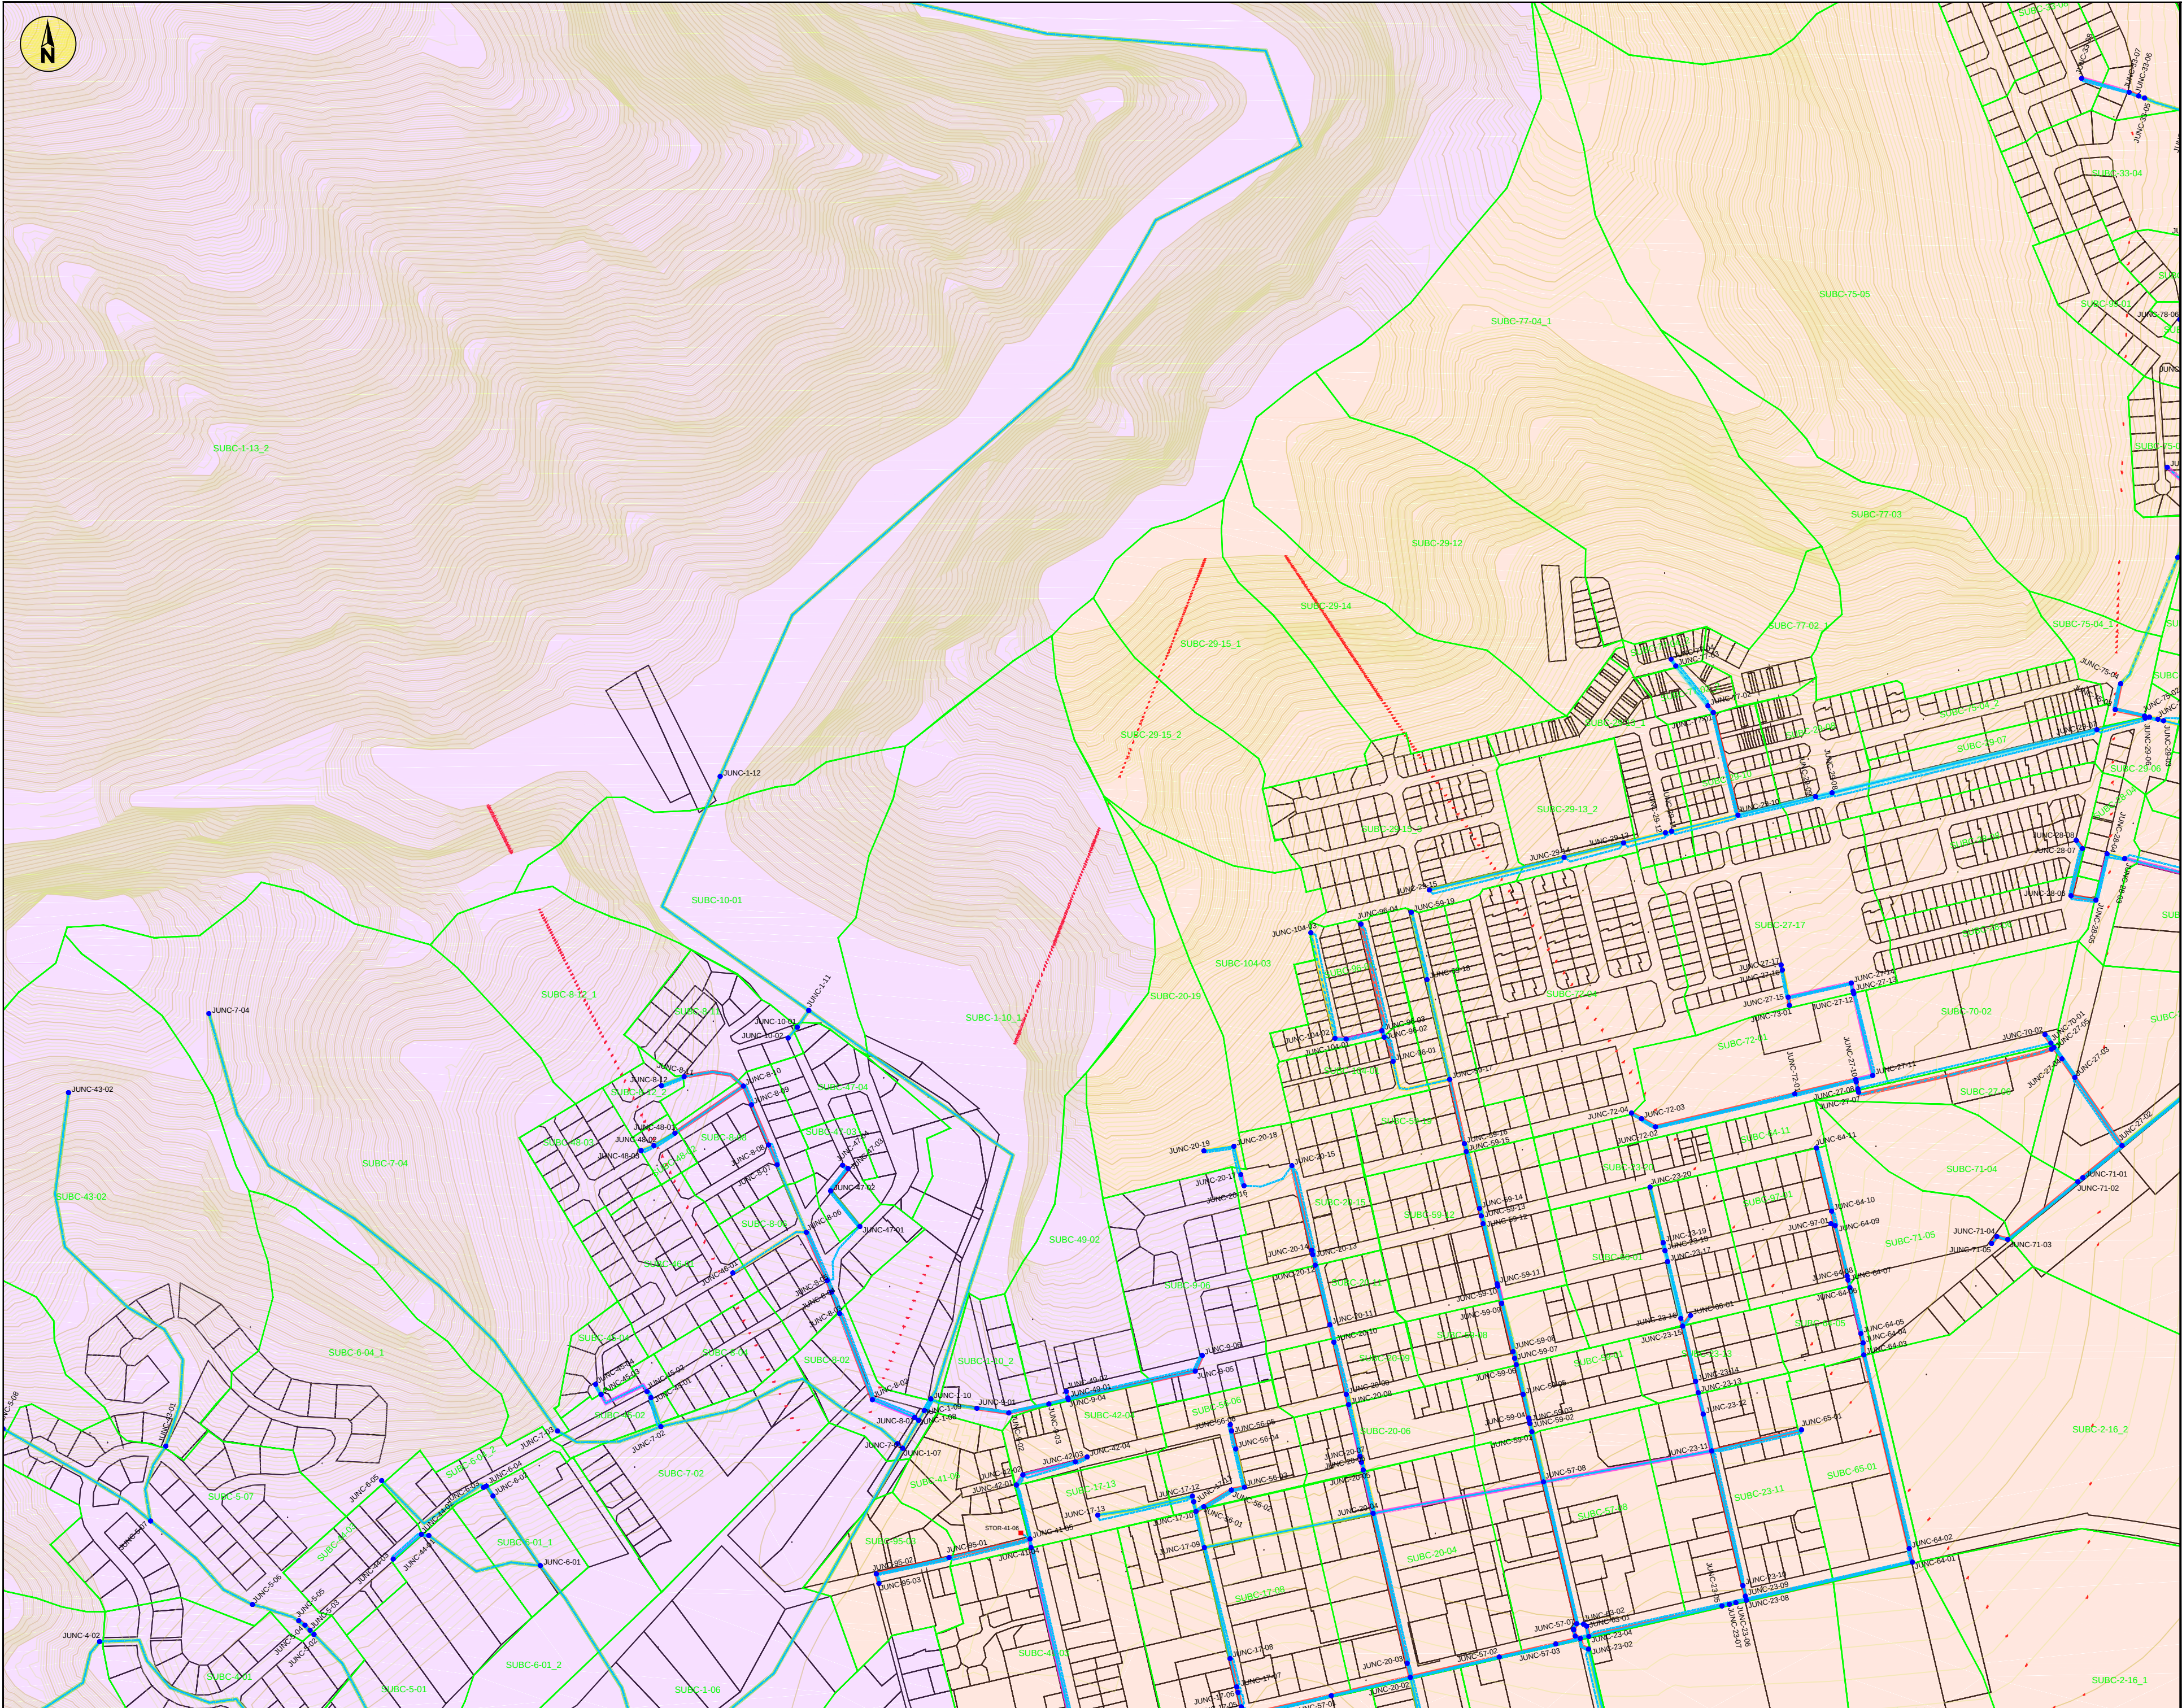

ALL DIMENSIONS AND LEVELS ARE TO BE VERIFIED ON SITE BY THE CONTRACTOR BEFORE COMMENCING ANY WORK.

This document and all the information thereon remains the property of GIBB (Pty) Ltd. and may not be copied, reproduced or transmitted in part or in full without the written consent of GIBB (Pty) Ltd. This document should not be relied on nor used in circumstances other than those for which it was originally prepared and for which GIBB (Pty) Ltd. was commissioned, as defined on this document. Refer to the contract for full terms and conditions.

GIBB (Pty) Ltd. shall not be liable for the consequences of using this document other than for the purpose for which it was commissioned. Any user and any other person using or relying on the document for such other purpose, will by such use or reliance be taken to confirm his agreement to indemnify GIBB (Pty) Ltd. for all loss or damage resulting there from.

ON ORIGINAL
0 5 10 20 30 40MM

LEGEND

CAPACITY RISK ASSESSMENT:

- VERY HIGH RISK
- HIGH RISK
- MEDIUM TO HIGH RISK
- MEDIUM RISK
- LOW RISK

EROSION RISK ASSESSMENT:

- HIGH RISK
- POSSIBLE RISK

N	Date	Details	Ch	Ap
o			d	pd
Revisions				

Client

LANGEBERG
MUNICIPALITY

GIBB
14 Kloof Street, Cape Town 8001 Tel: +27 21 469-9100
PO Box 3965, Cape Town 8000 Fax: +27 21 424-5571

Approved By: PD GROBBELAAR
Drawn By: NE AFRICA
Designed By: NE AFRICA
Reviewed By: RJ NELL

Project: **MONTAGU STORM WATER MANAGEMENT PLAN**

Description: **SHEET 2 OF 5:
EXISTING STORM WATER DRAINAGE NETWORK RISK ASSESSMENT**

Scale: 1 : 5 000@A2 Date: FEBRUARY 2016
Project No: J35378 / SWMP-07 / Rev