


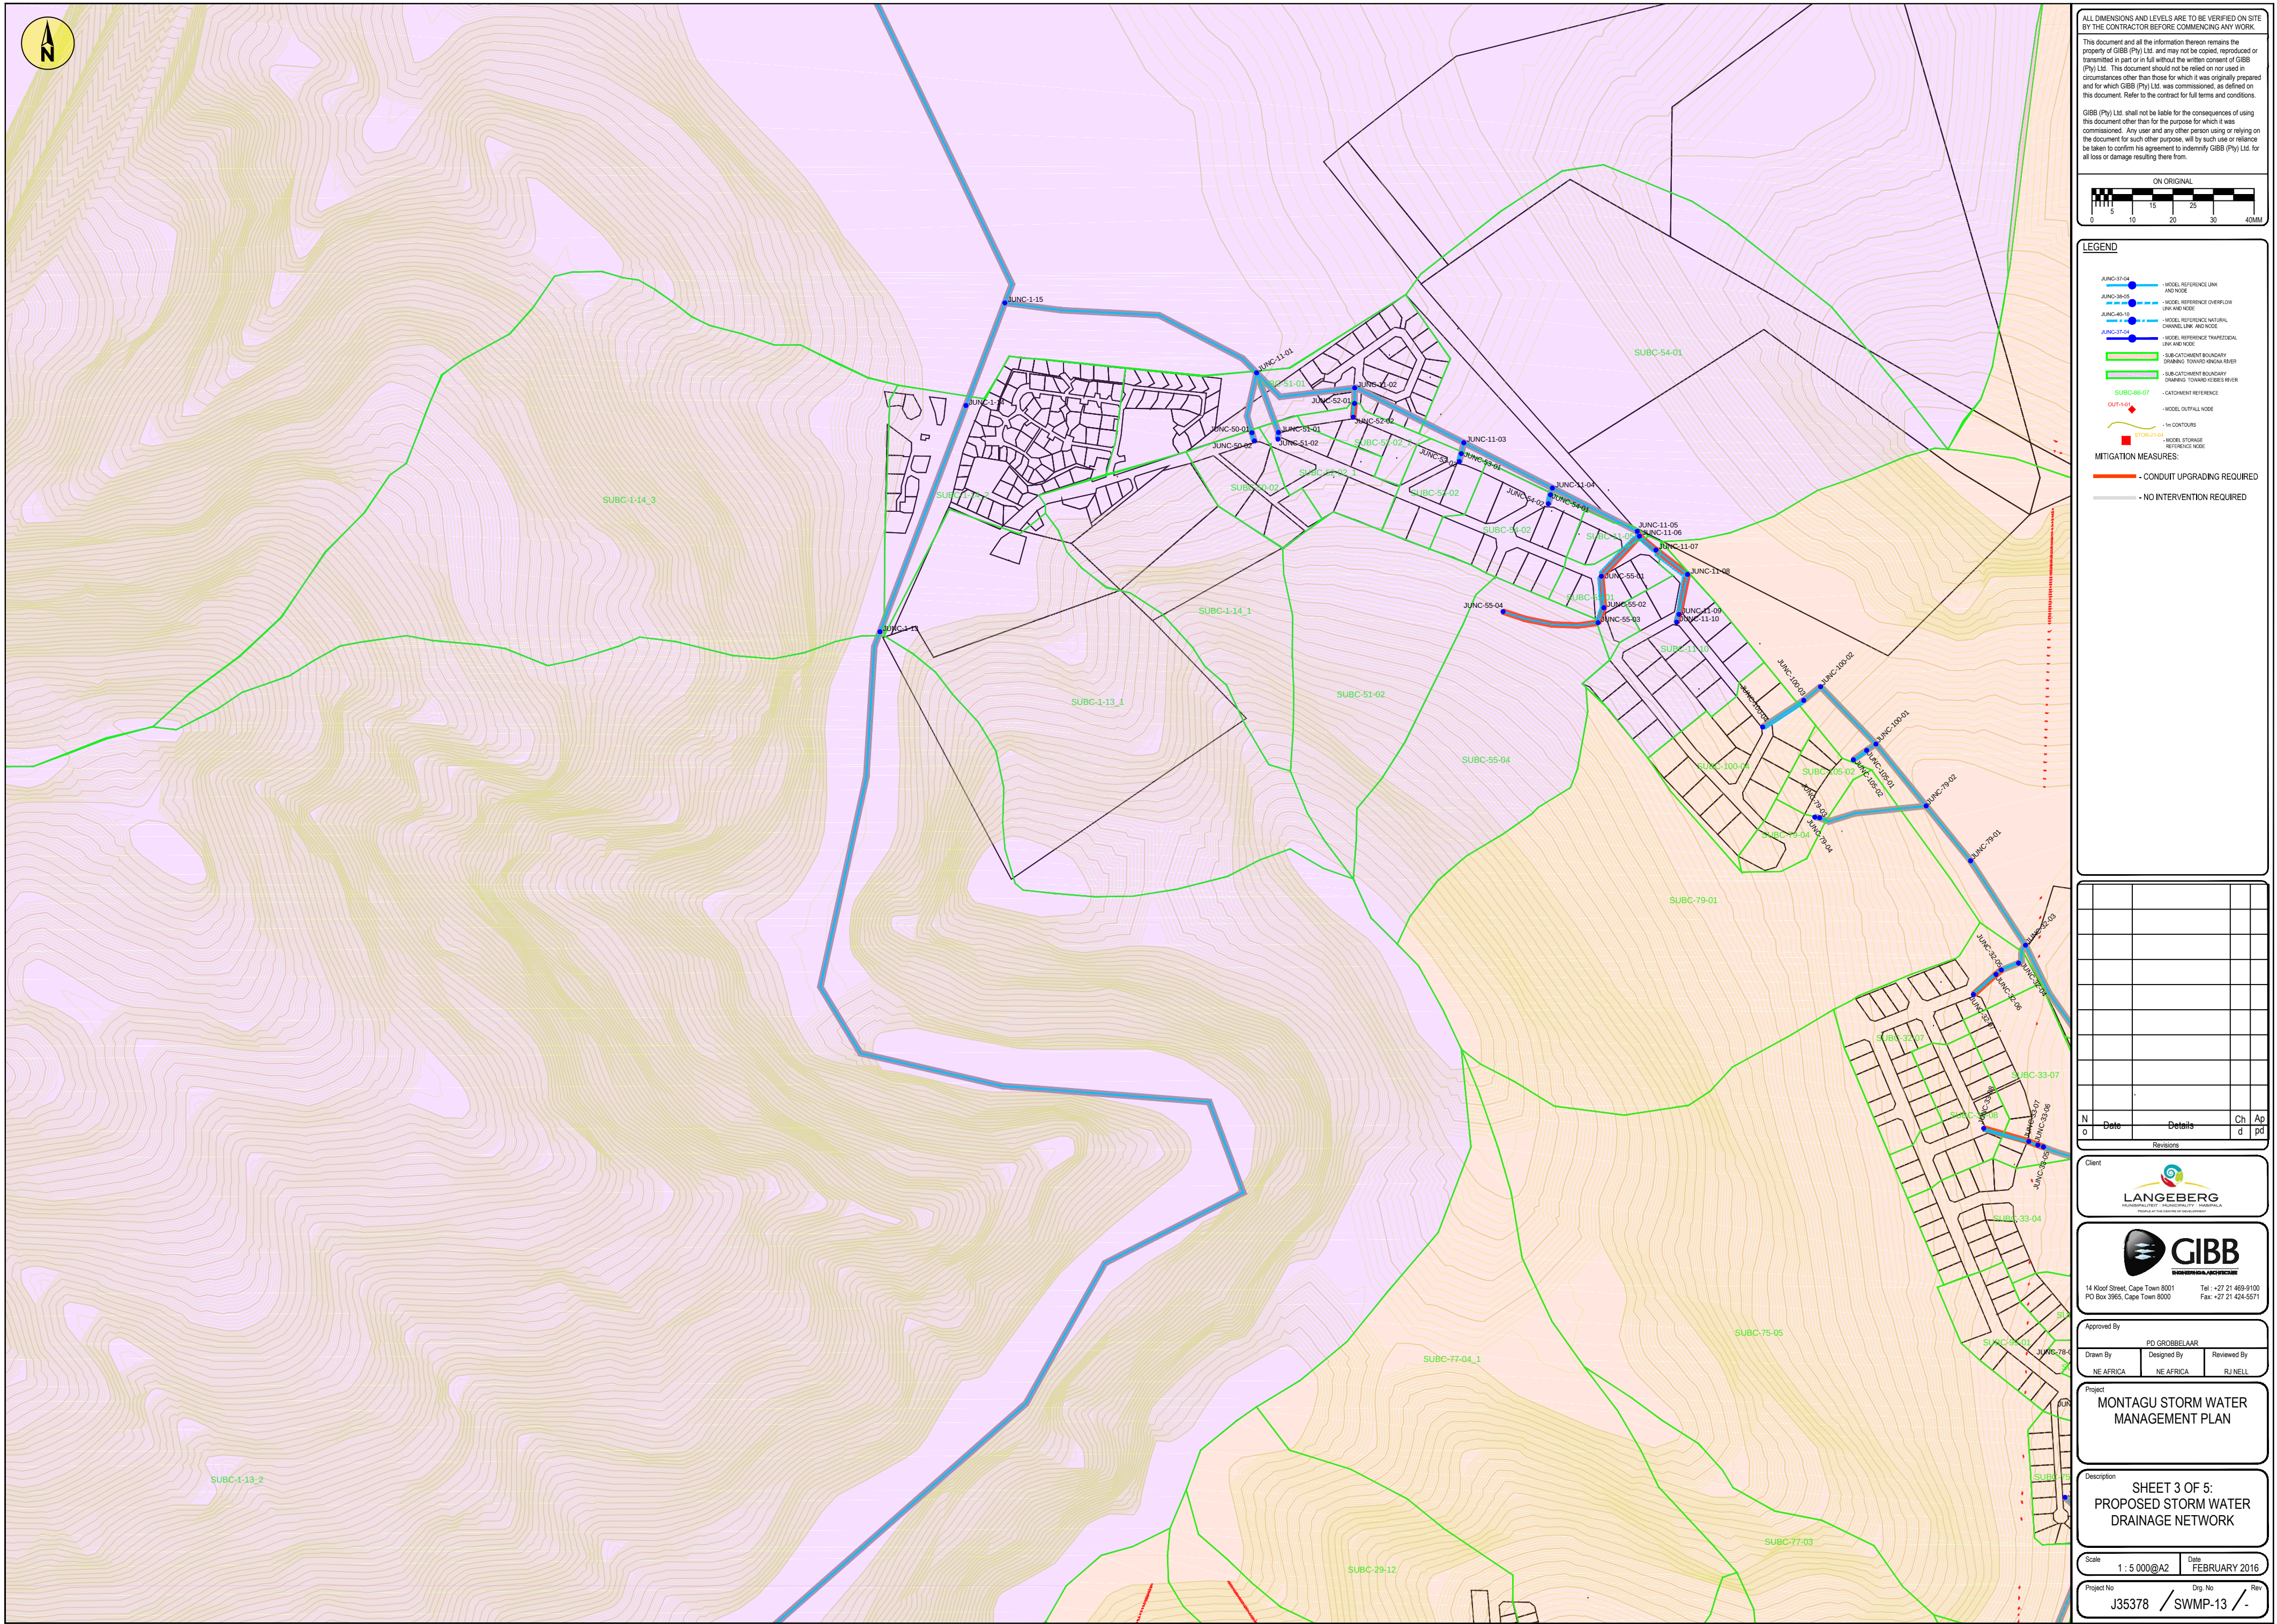

GIBB (Pty) Ltd. shall not be liable for the consequences of using this document other than for the purpose for which it was commissioned. Any user and any other person using or relying on the document for such other purpose, will by such use or reliance be taken to confirm his agreement to indemnify GIBB (Pty) Ltd. for all loss or damage resulting there from.



- MITIGATION MEASURES:
- - CONDUIT UPGRADING REQUIRED
- - NO INTERVENTION REQUIRED

N	Date				Details			Ch	Aq	
o							d	p		
Revisions										



14 Kloof Street, Cape Town 8001
PO Box 3965, Cape Town 8000

Approved By		
PD GROBBELAAR		
Drawn By	Designed By	Reviewed By
NE AFRICA	NE AFRICA	RJ NELL

Project
**MONTAGU STORM WATER
MANAGEMENT PLAN**

Description

SHEET 3 OF 5:
PROPOSED STORM WATER
DRAINAGE NETWORK

Scale	1 : 5 000@A2	Date	FEBRUARY 2016
-------	--------------	------	---------------

Project No J35378 / Drg. No SWMP-13 / Rev -