
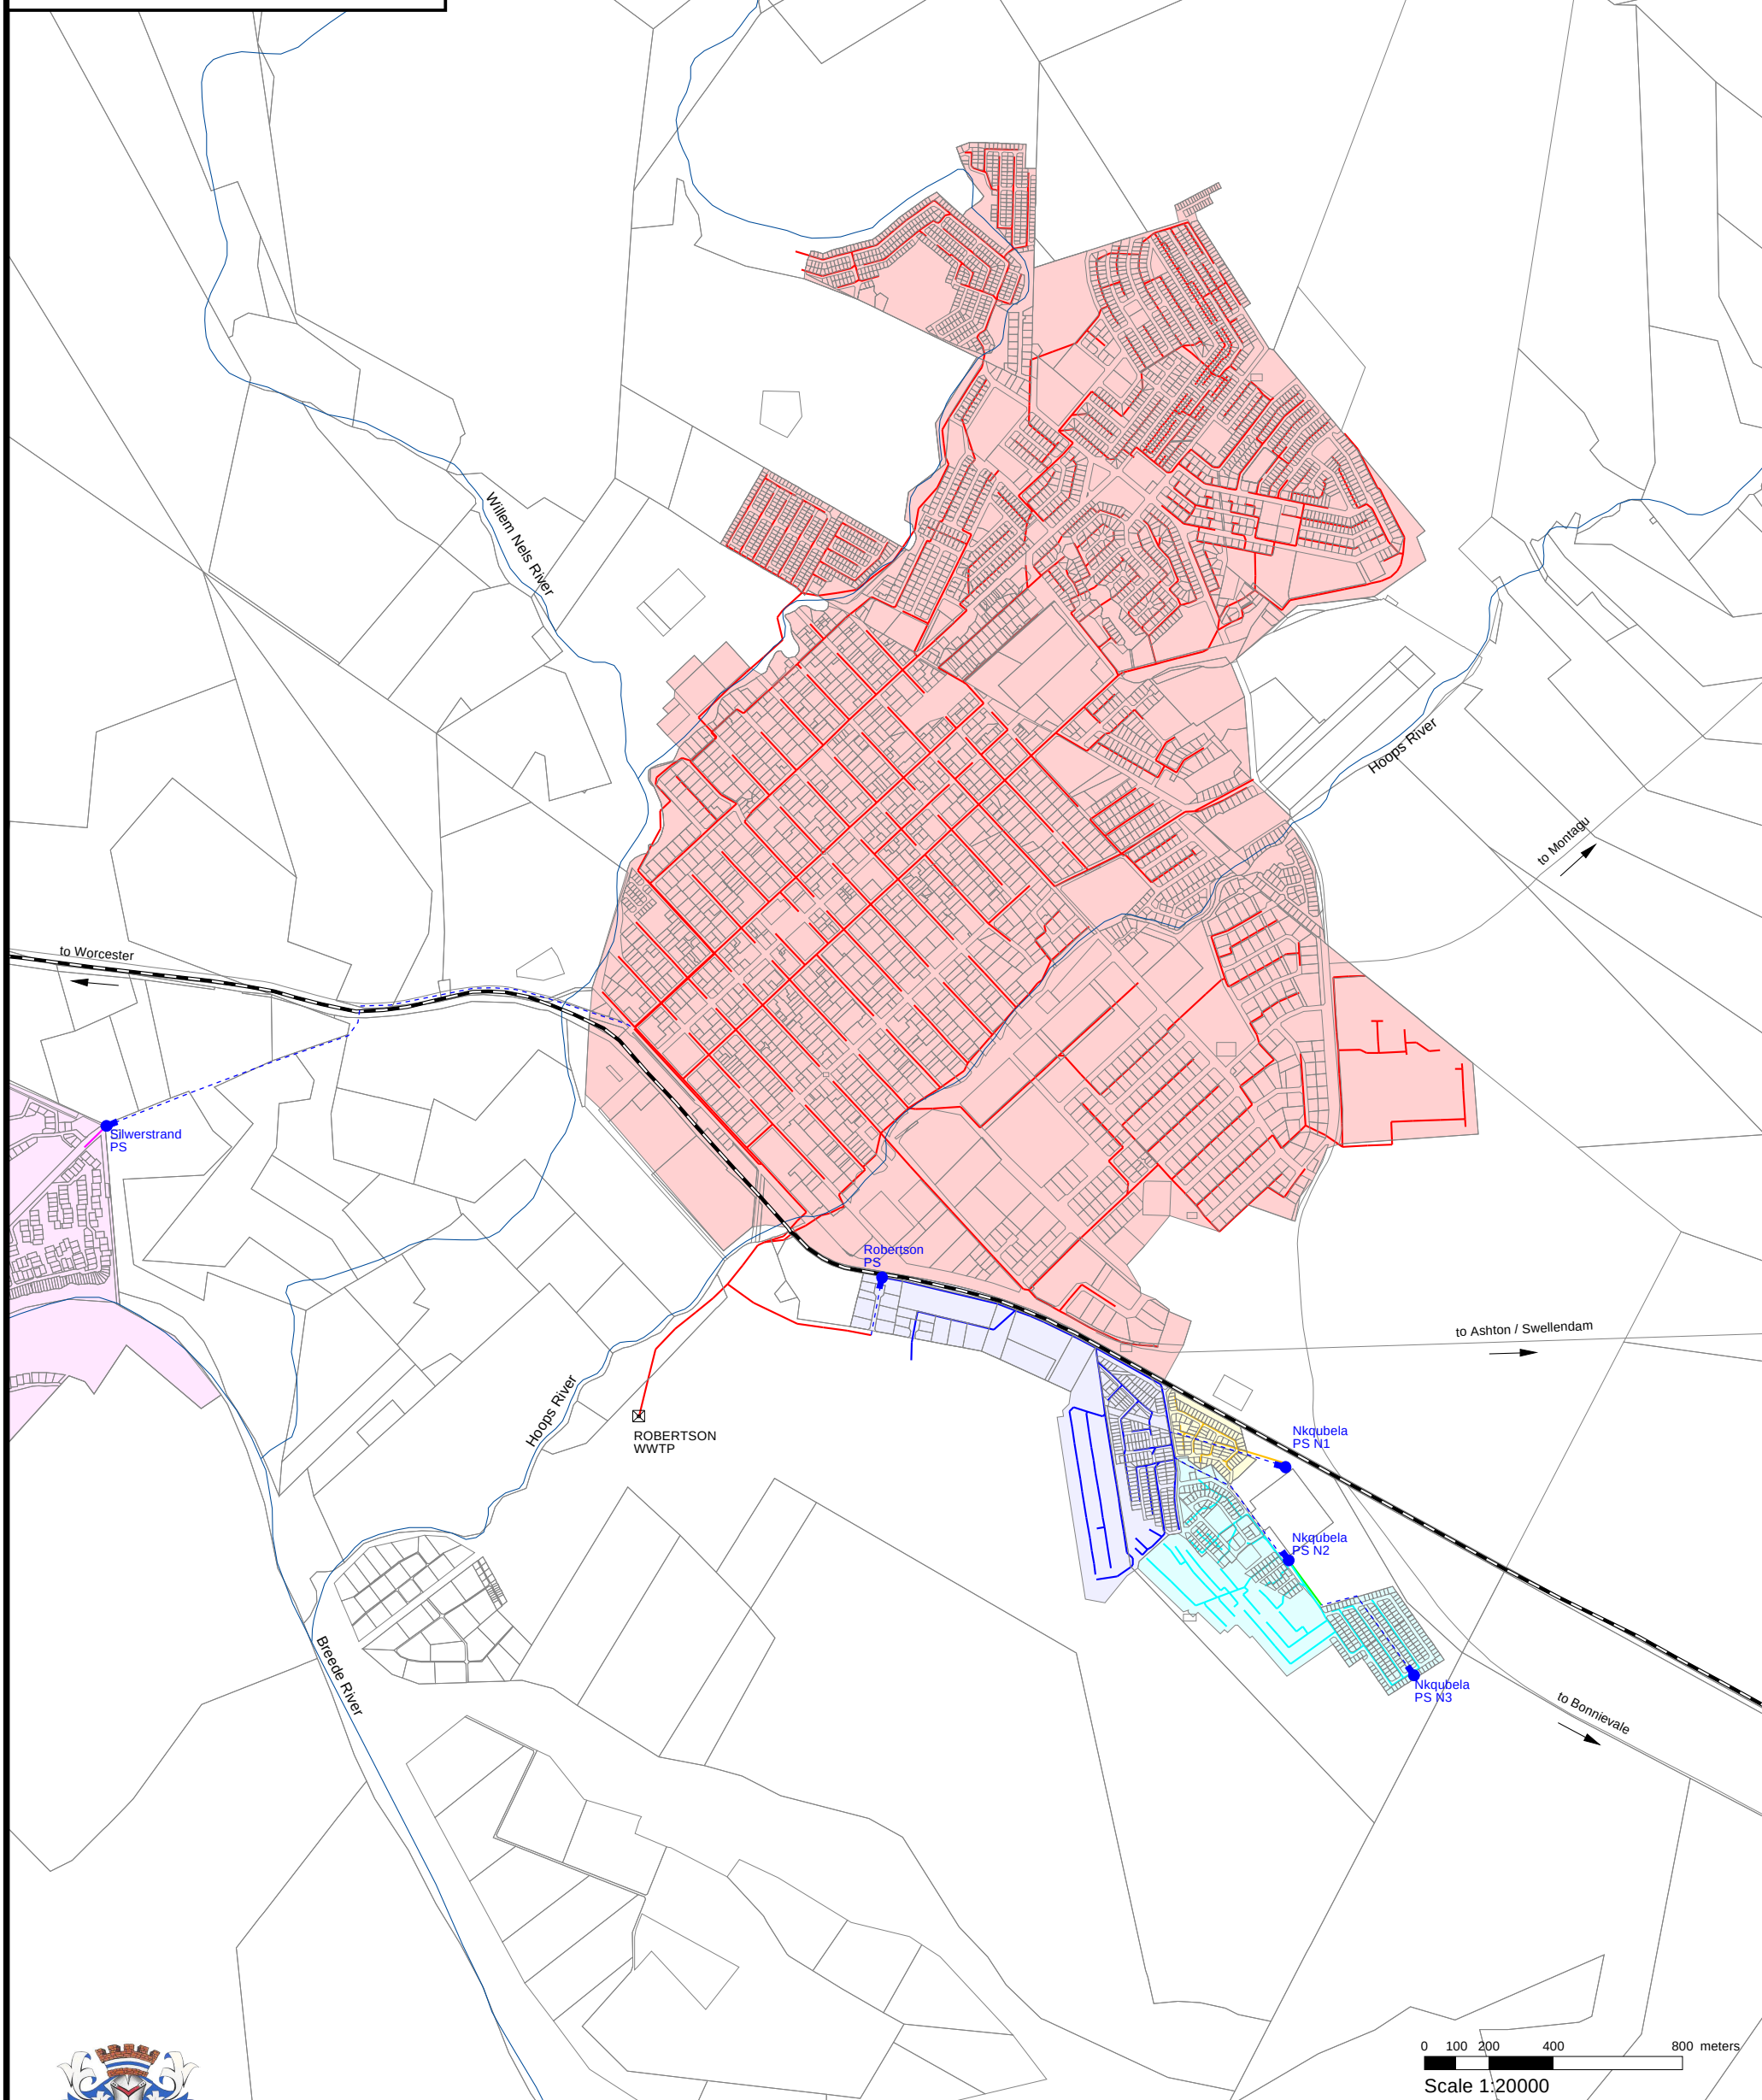


LEGEND

Present Drainage Areas

- Drainage Areas
- Existing rising main
- Existing manholes
- Existing pumping station
- Existing Wastewater Treatment Plant (WWTP)
- Existing concervancy tank
- Cadastral boundaries
- Railway line
- River

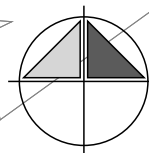

March 2012
Sewer Master Plan Langeberg Municipality



Figure LBS 2.2e
Existing drainage areas -
Robertson