
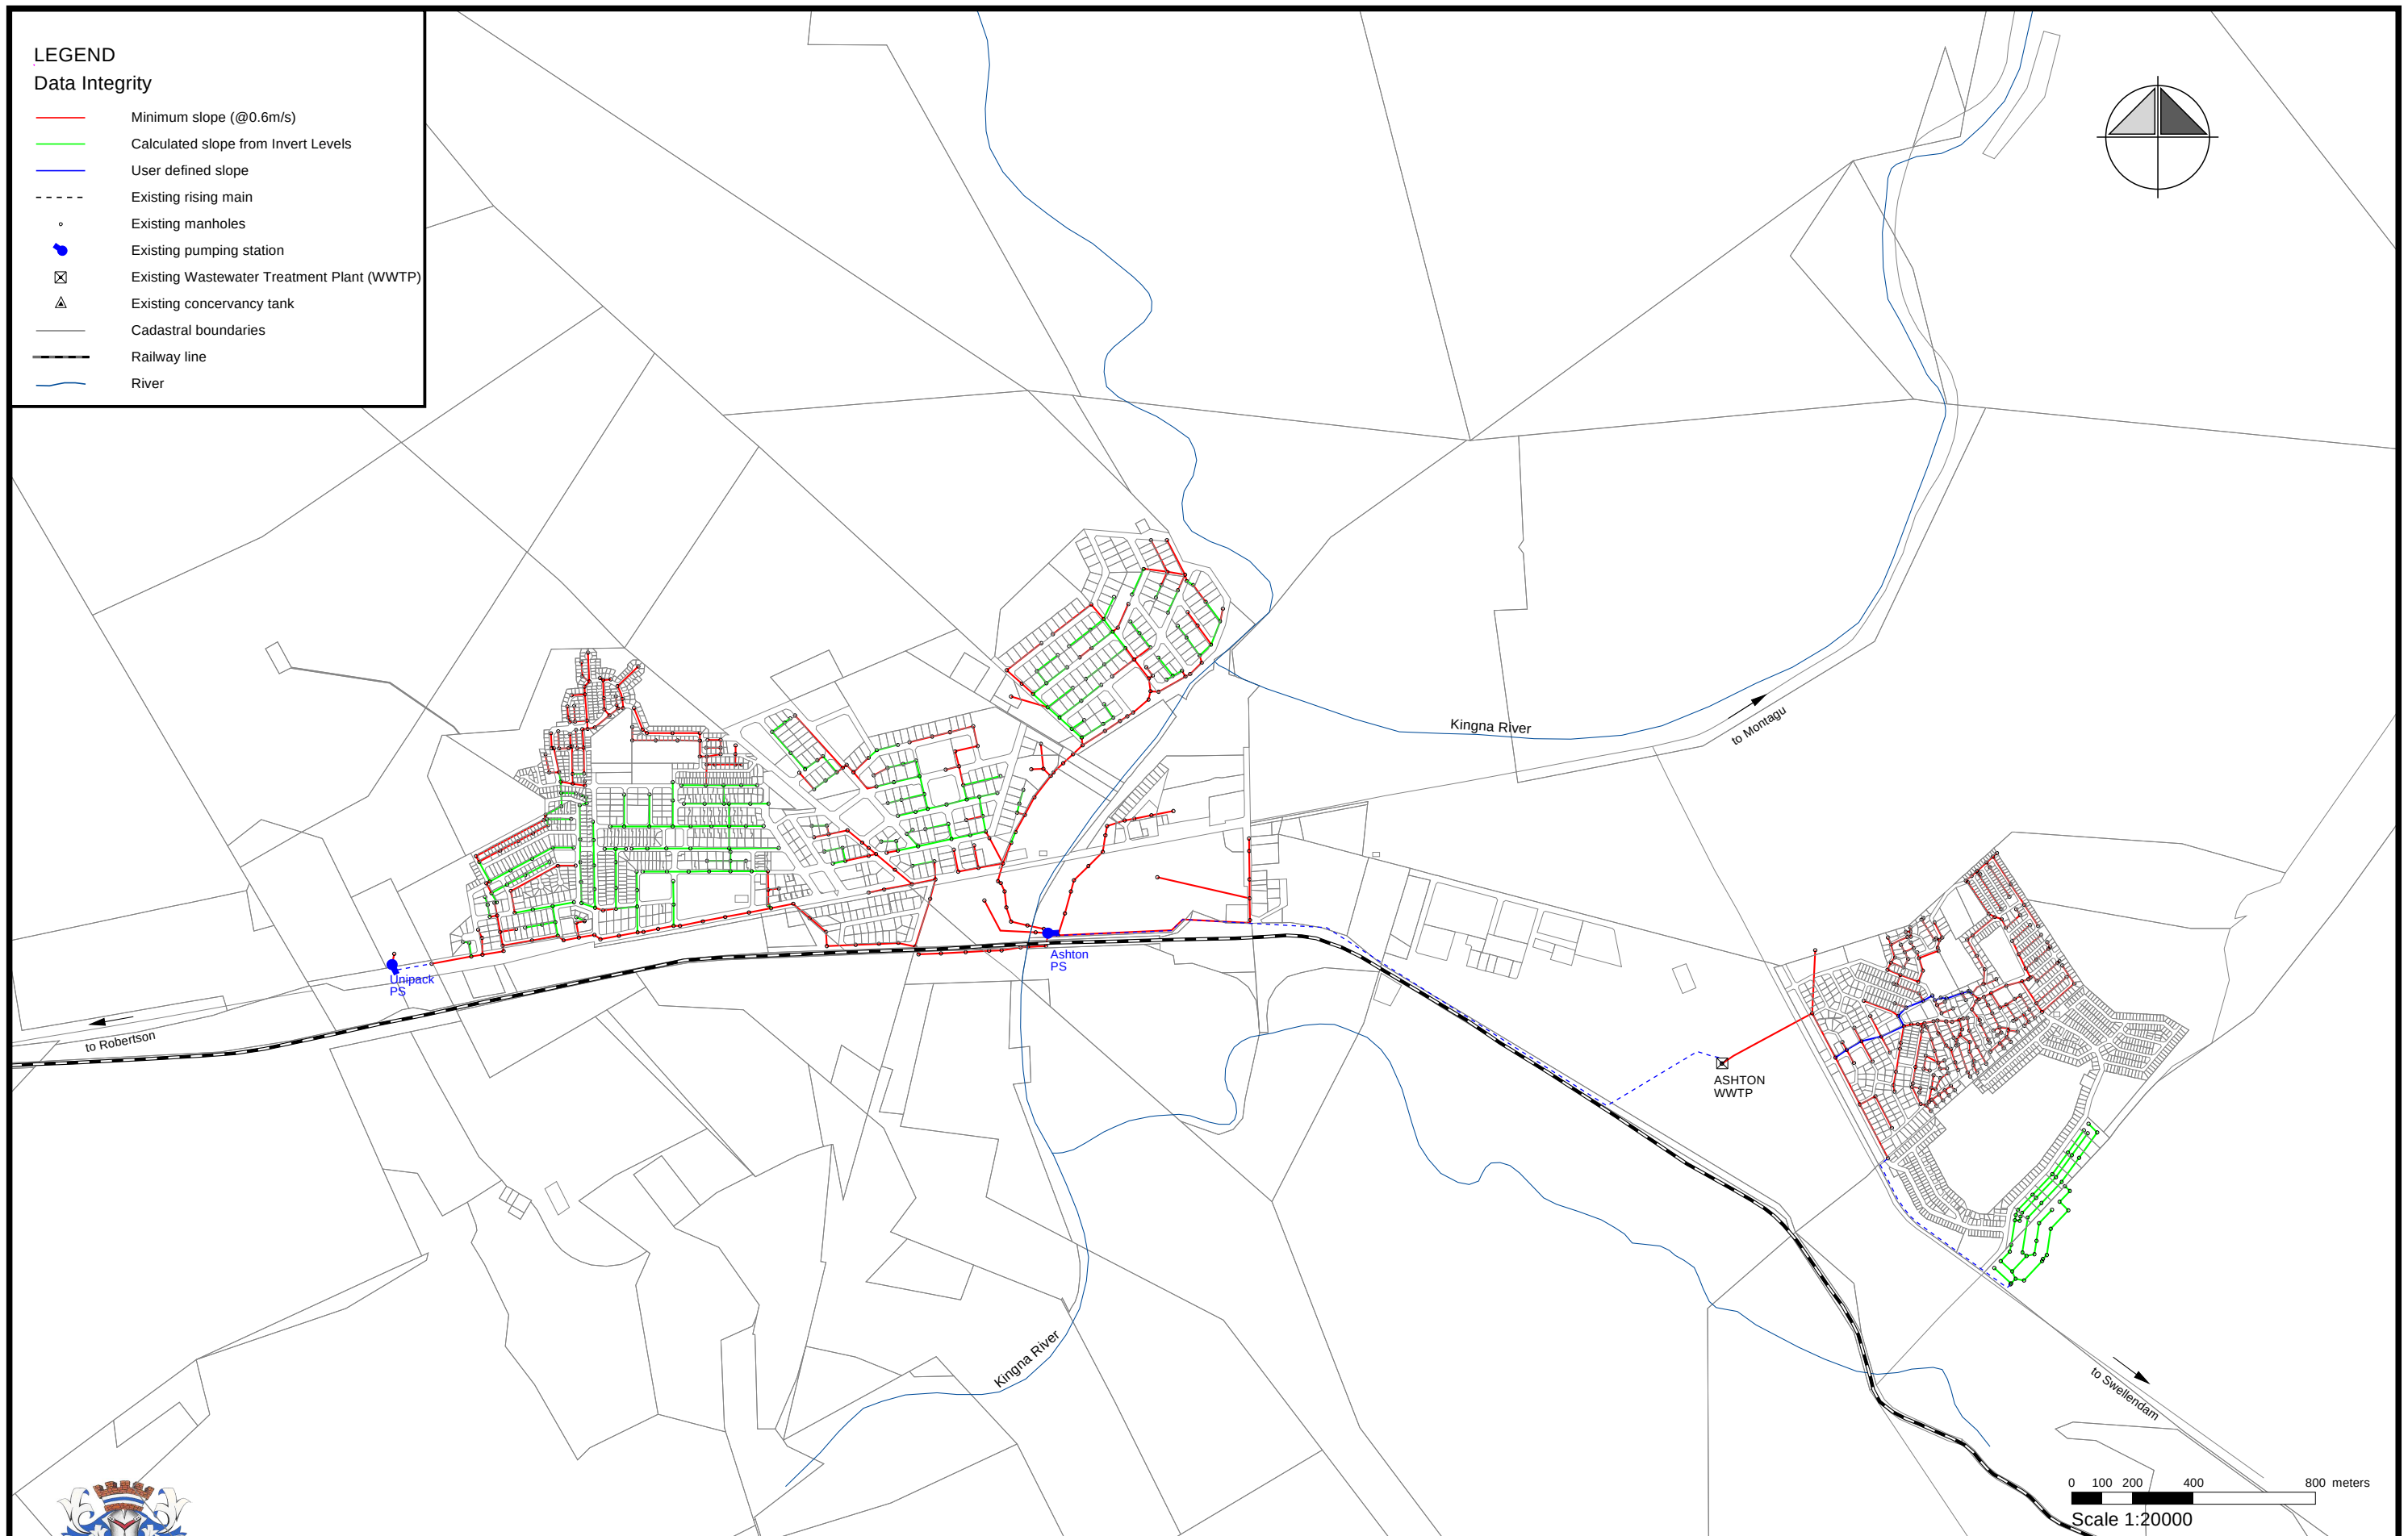


LEGEND

Data Integrity

- Minimum slope (@0.6m/s)
- Calculated slope from Invert Levels
- User defined slope
- - - Existing rising main
- Existing manholes
- Existing pumping station
- ☒ Existing Wastewater Treatment Plant (WWTP)
- △ Existing concervancy tank
- Cadastral boundaries
- Railway line
- River

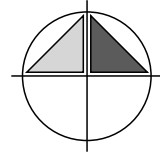

March 2012

Sewer Master Plan Langeberg Municipality



Figure LBS 2.3a

Existing data integrity -
Ashton