


LEGEND

Future Drainage Areas

-  Drainage Areas
-  Existing rising main
-  Existing manholes
-  Existing pumping station
-  Existing Wastewater Treatment Plant (WWTP)
-  Existing concervancy tank
-  Cadastral boundaries
-  Railway line
-  River
-  Future rising mains
-  Future pumping station
-  Abandoned pumping station
-  Future diversion structure
-  Future Wastewater Treatment Plant (WWTP)

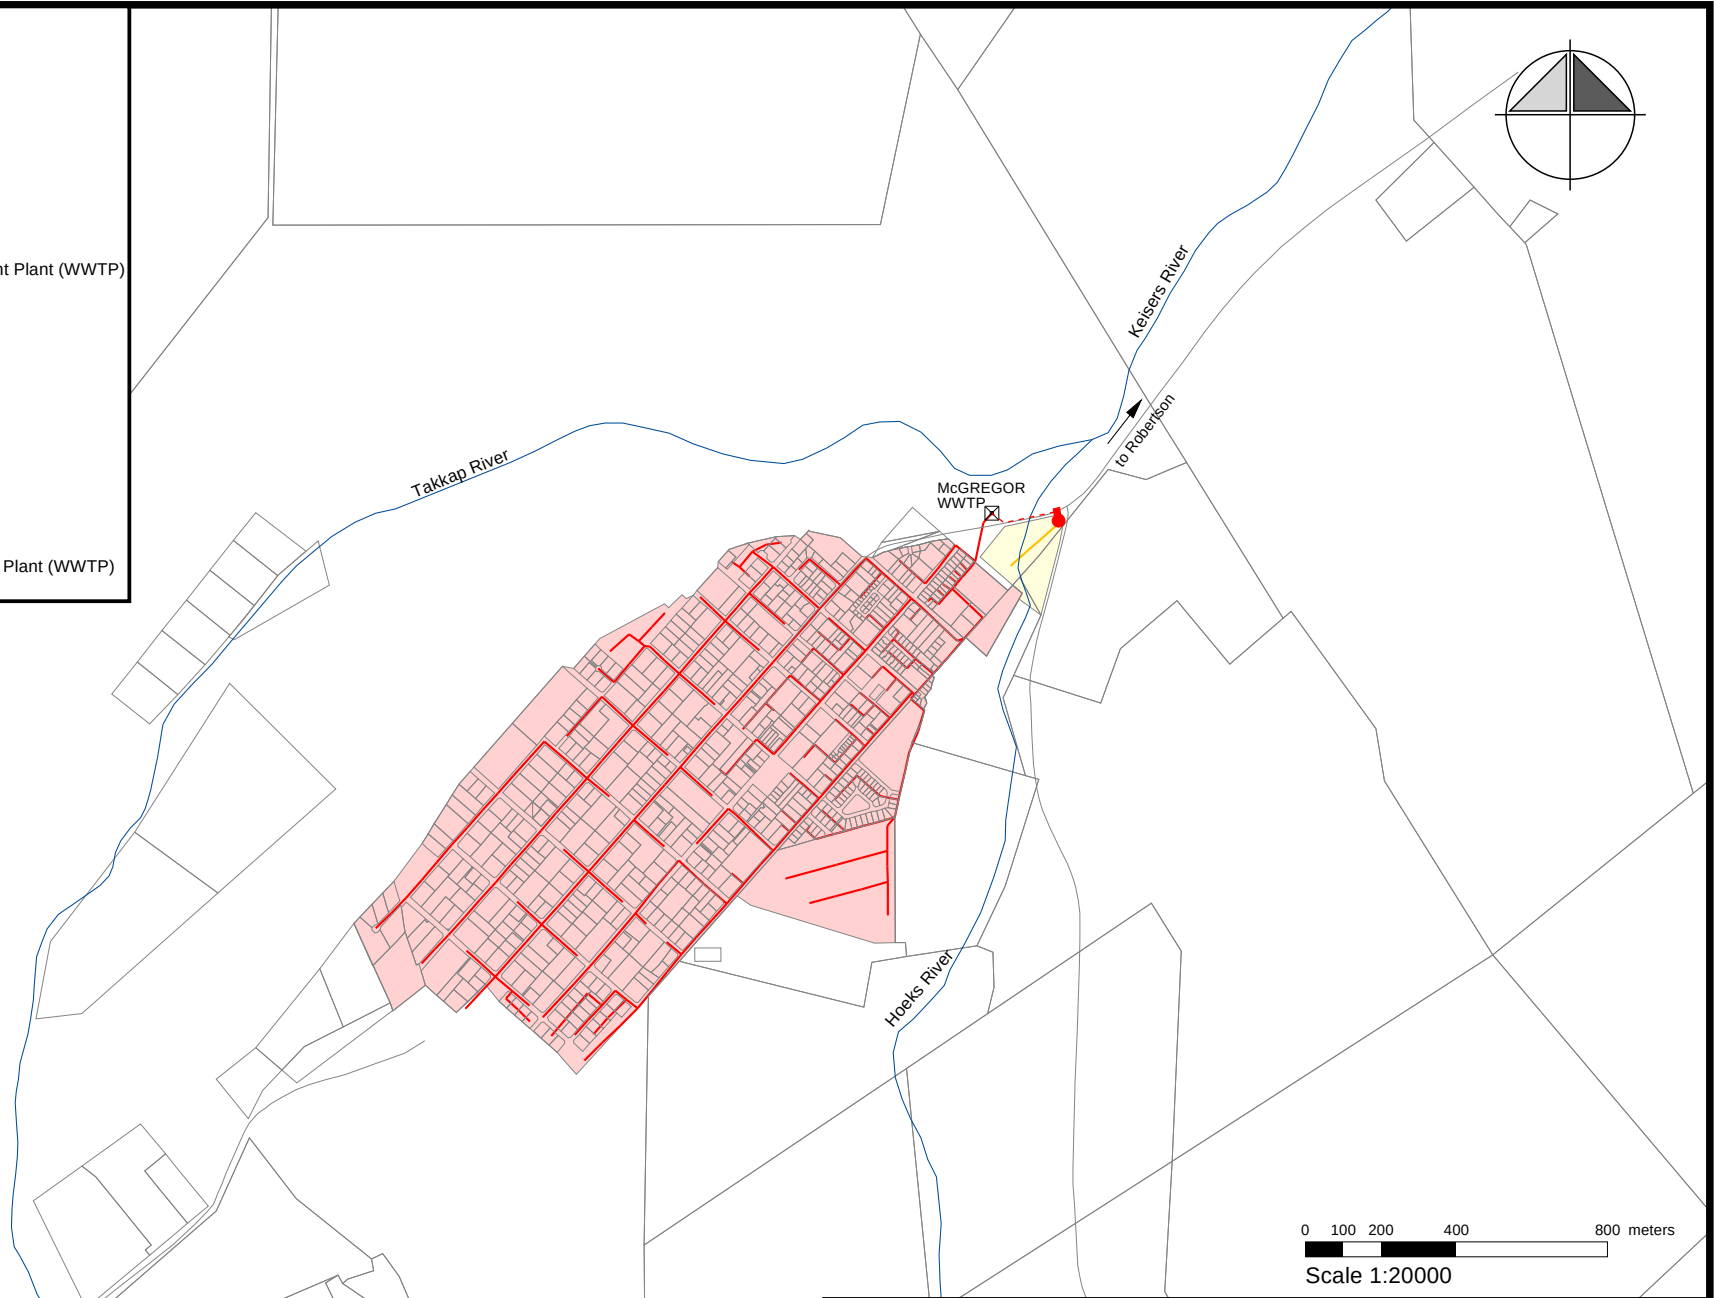

March 2012
Sewer Master Plan Langeberg Municipality



Figure LBS 6.3c

Future drainage areas -
McGregor