
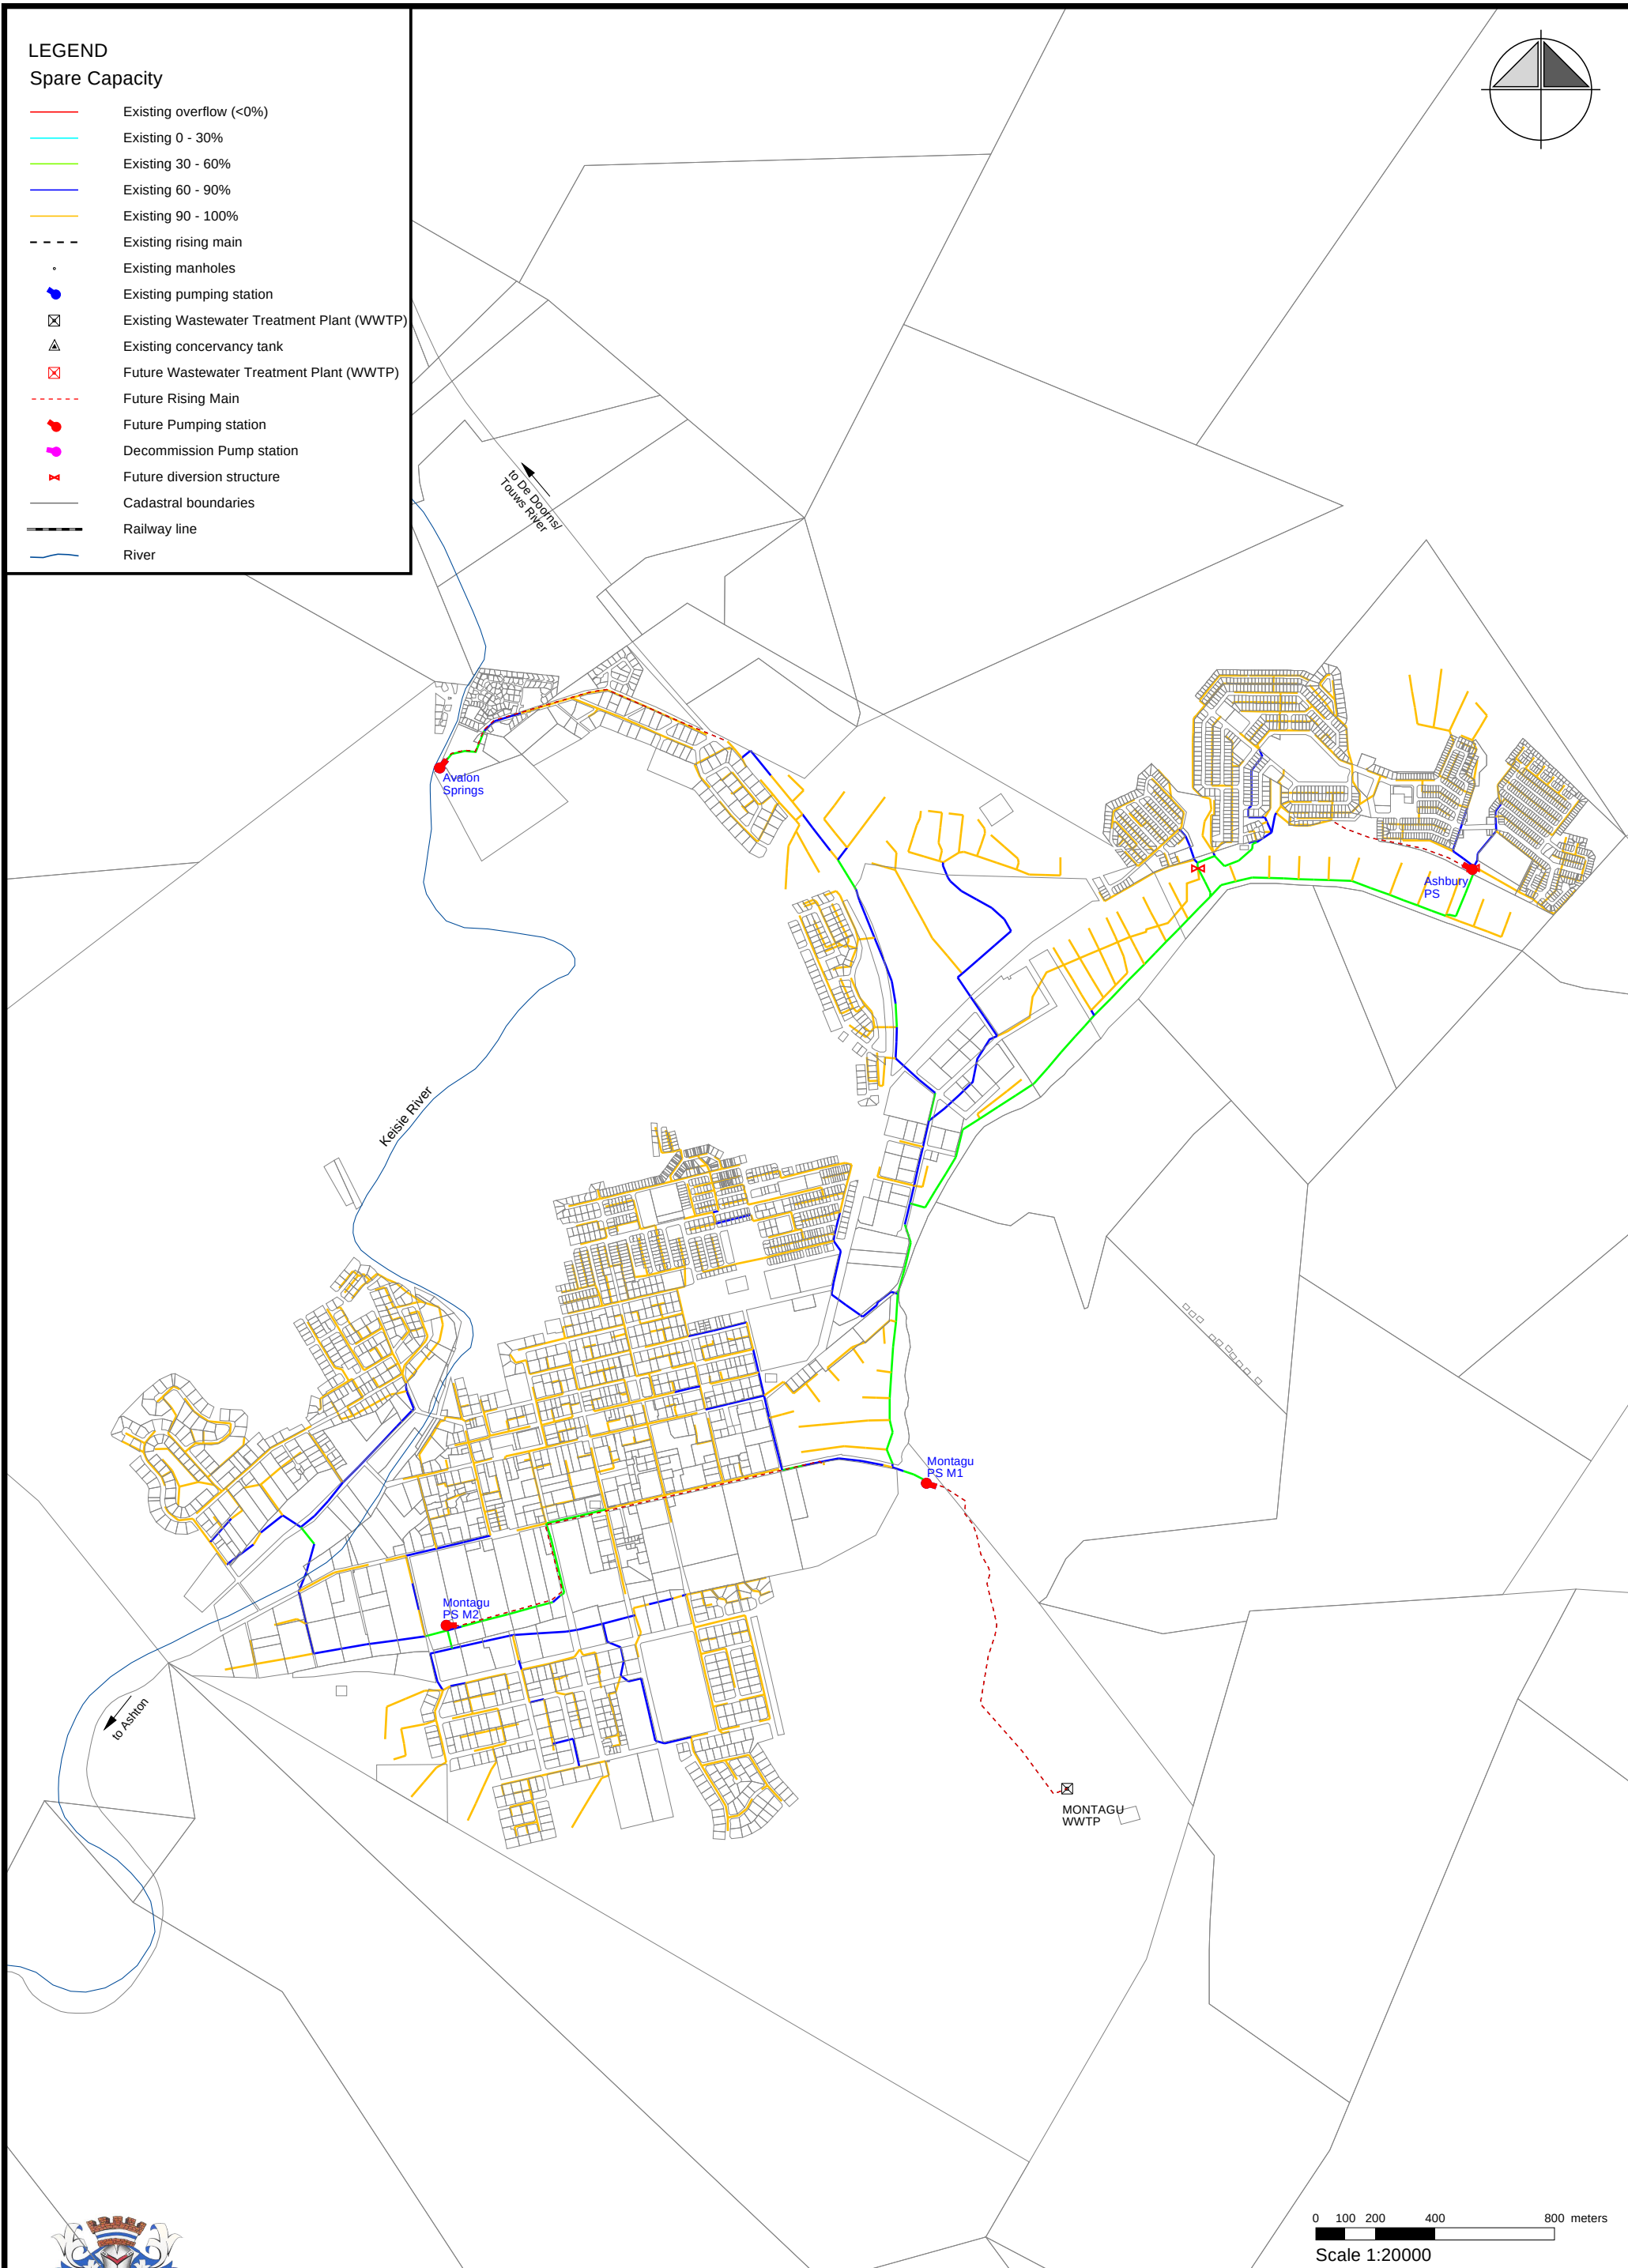


LEGEND

Spare Capacity

- Existing overflow (<0%)
- Existing 0 - 30%
- Existing 30 - 60%
- Existing 60 - 90%
- Existing 90 - 100%
- Existing rising main
- Existing manholes
- Existing pumping station
- Existing Wastewater Treatment Plant (WWTP)
- Existing concervancy tank
- Future Wastewater Treatment Plant (WWTP)
- Future Rising Main
- Future Pumping station
- Decommission Pump station
- Future diversion structure
- Cadastral boundaries
- Railway line
- River

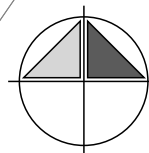

March 2012

Sewer Master Plan Langeberg Municipality



Figure LBS 6.5d

Future spare capacities at IPDWF - Montagu