


**LEGEND**  
Distribution Zones

- Existing network pipes
- Bulk supply pipeline
- Existing reservoirs / towers
- Existing pumping station
- ⊗ Existing zone valve
- ▶ Existing non-return valve
- ▢ Existing pressure reducing valve
- ▼ Existing Water Treatment Plant (WTP)
- Bulk supply pipeline
- CoCT bulk supply pipeline
- CoCT bulk water meter
- Cadastral boundaries
- Railway line
- River

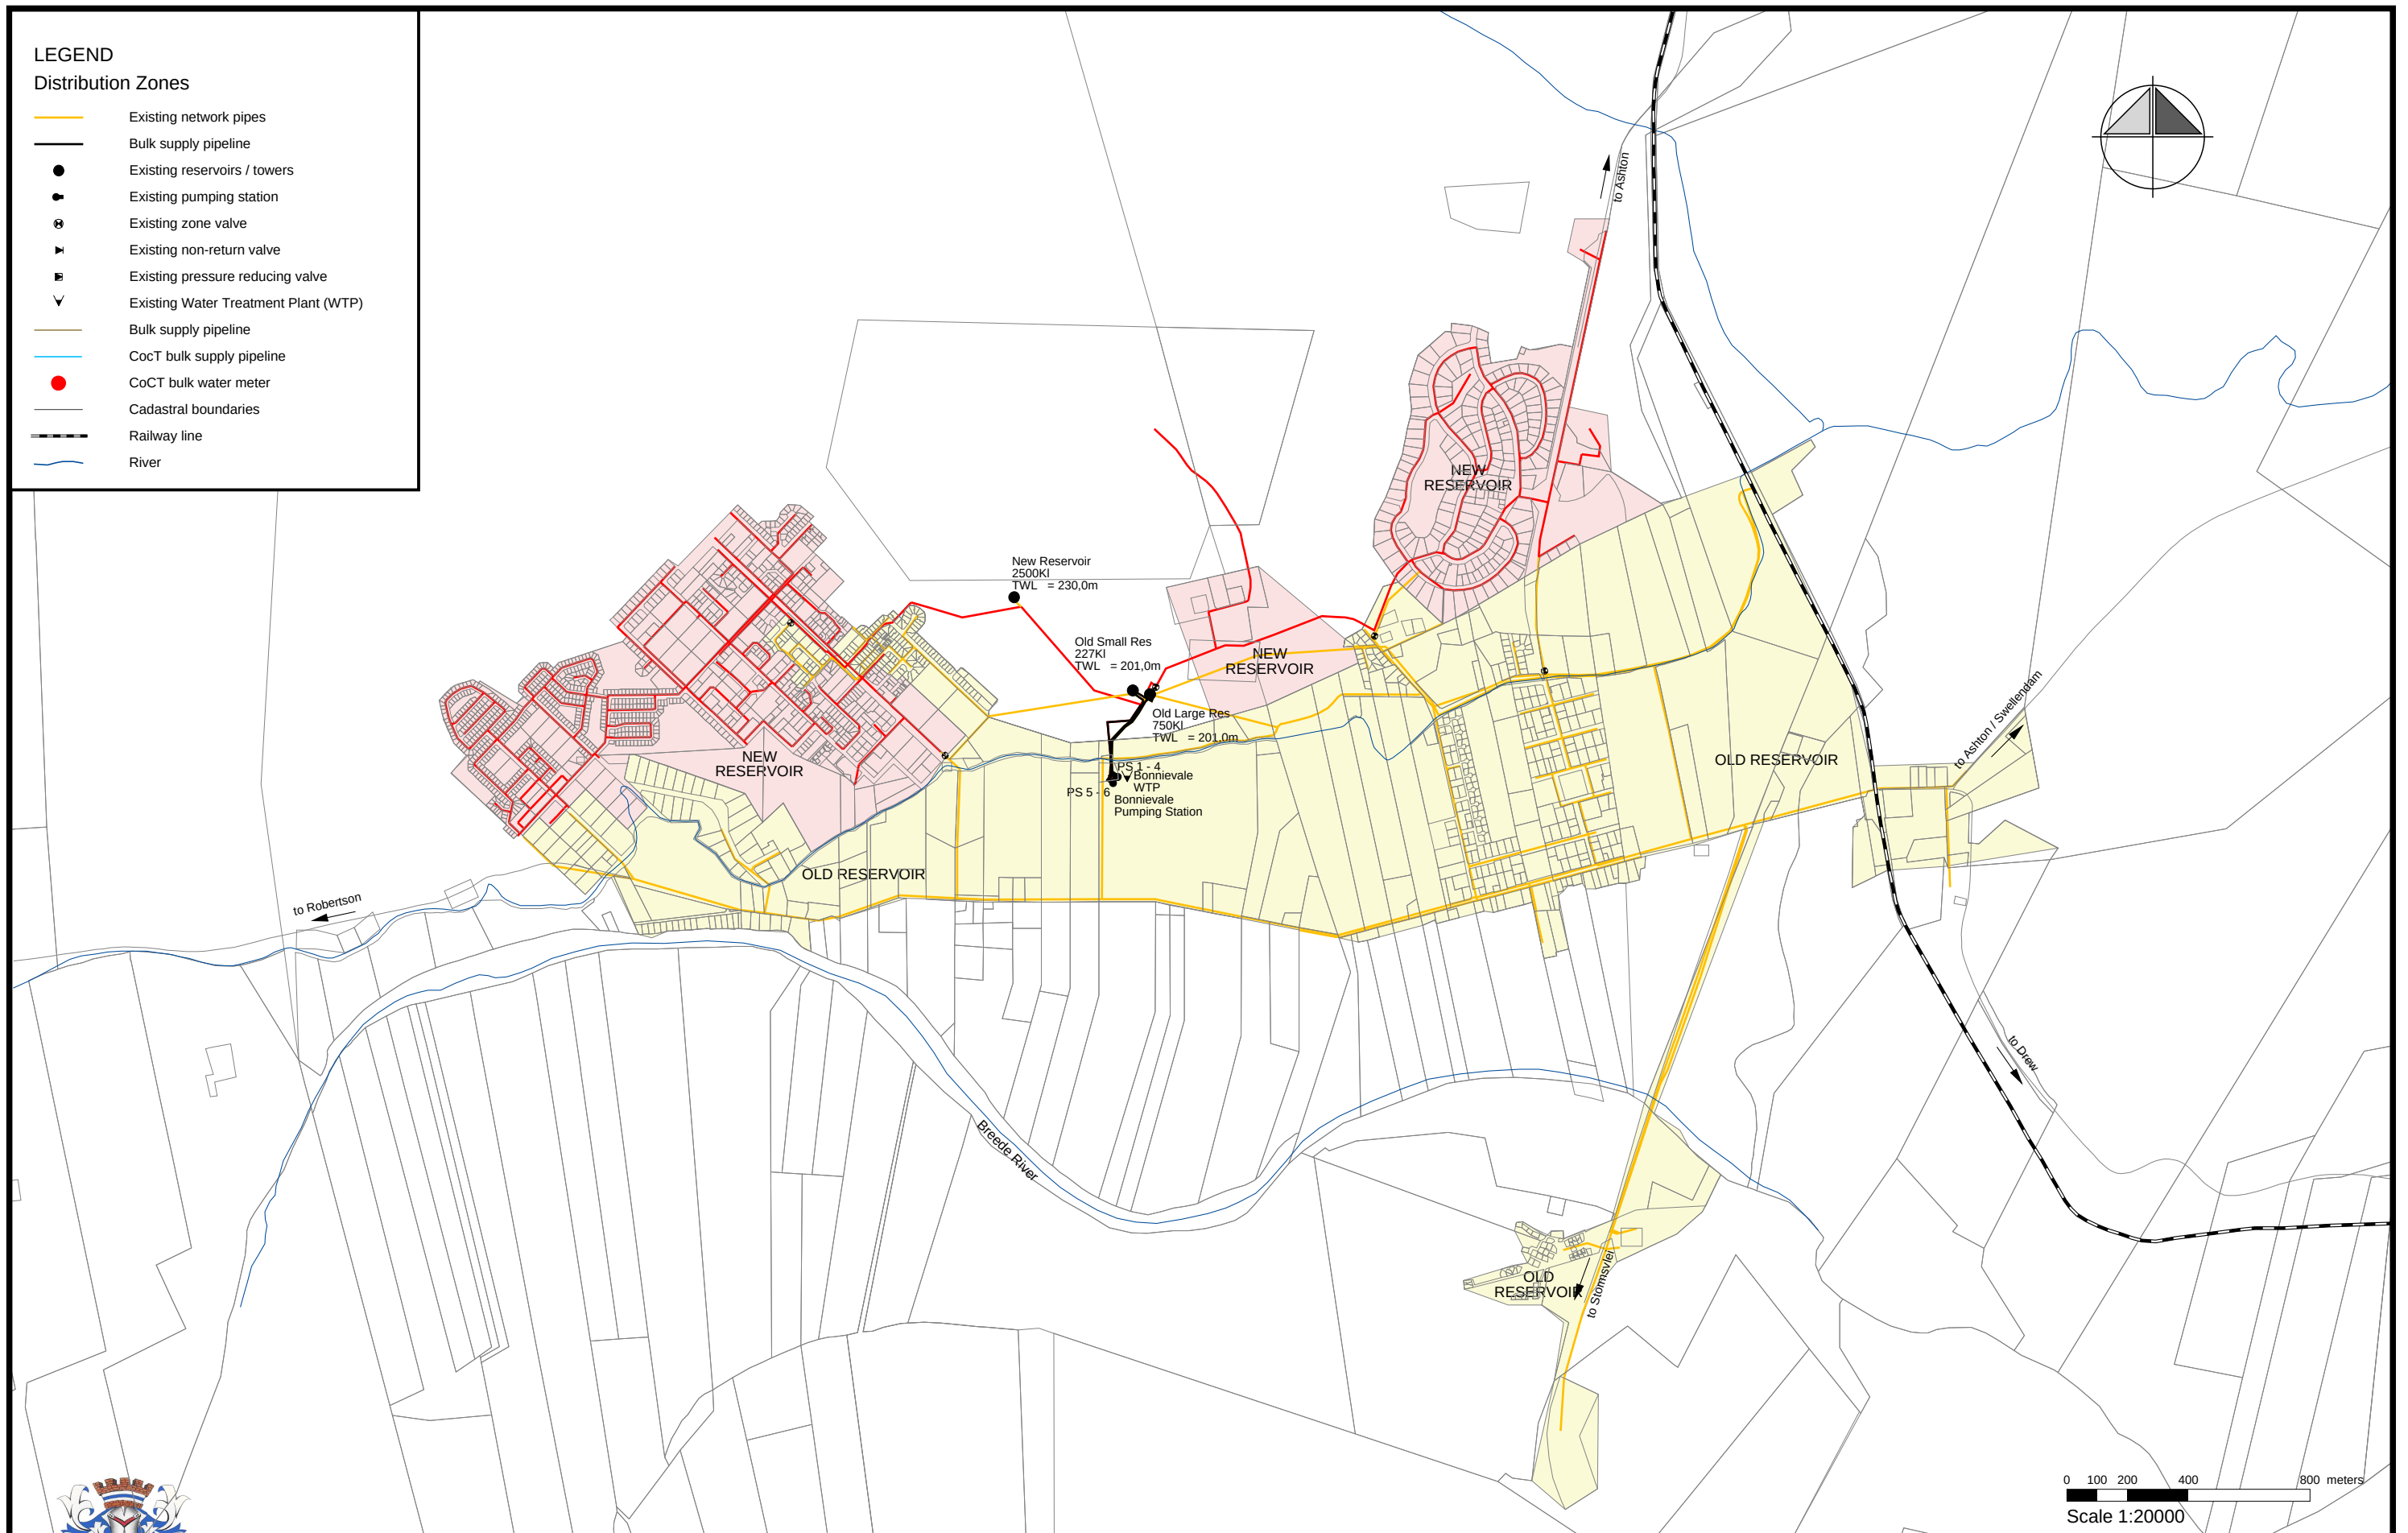

March 2012

Water Master Plan Langeberg Municipality



**Figure LBW 2.2b**

Existing distribution zones -  
Bonnievale