
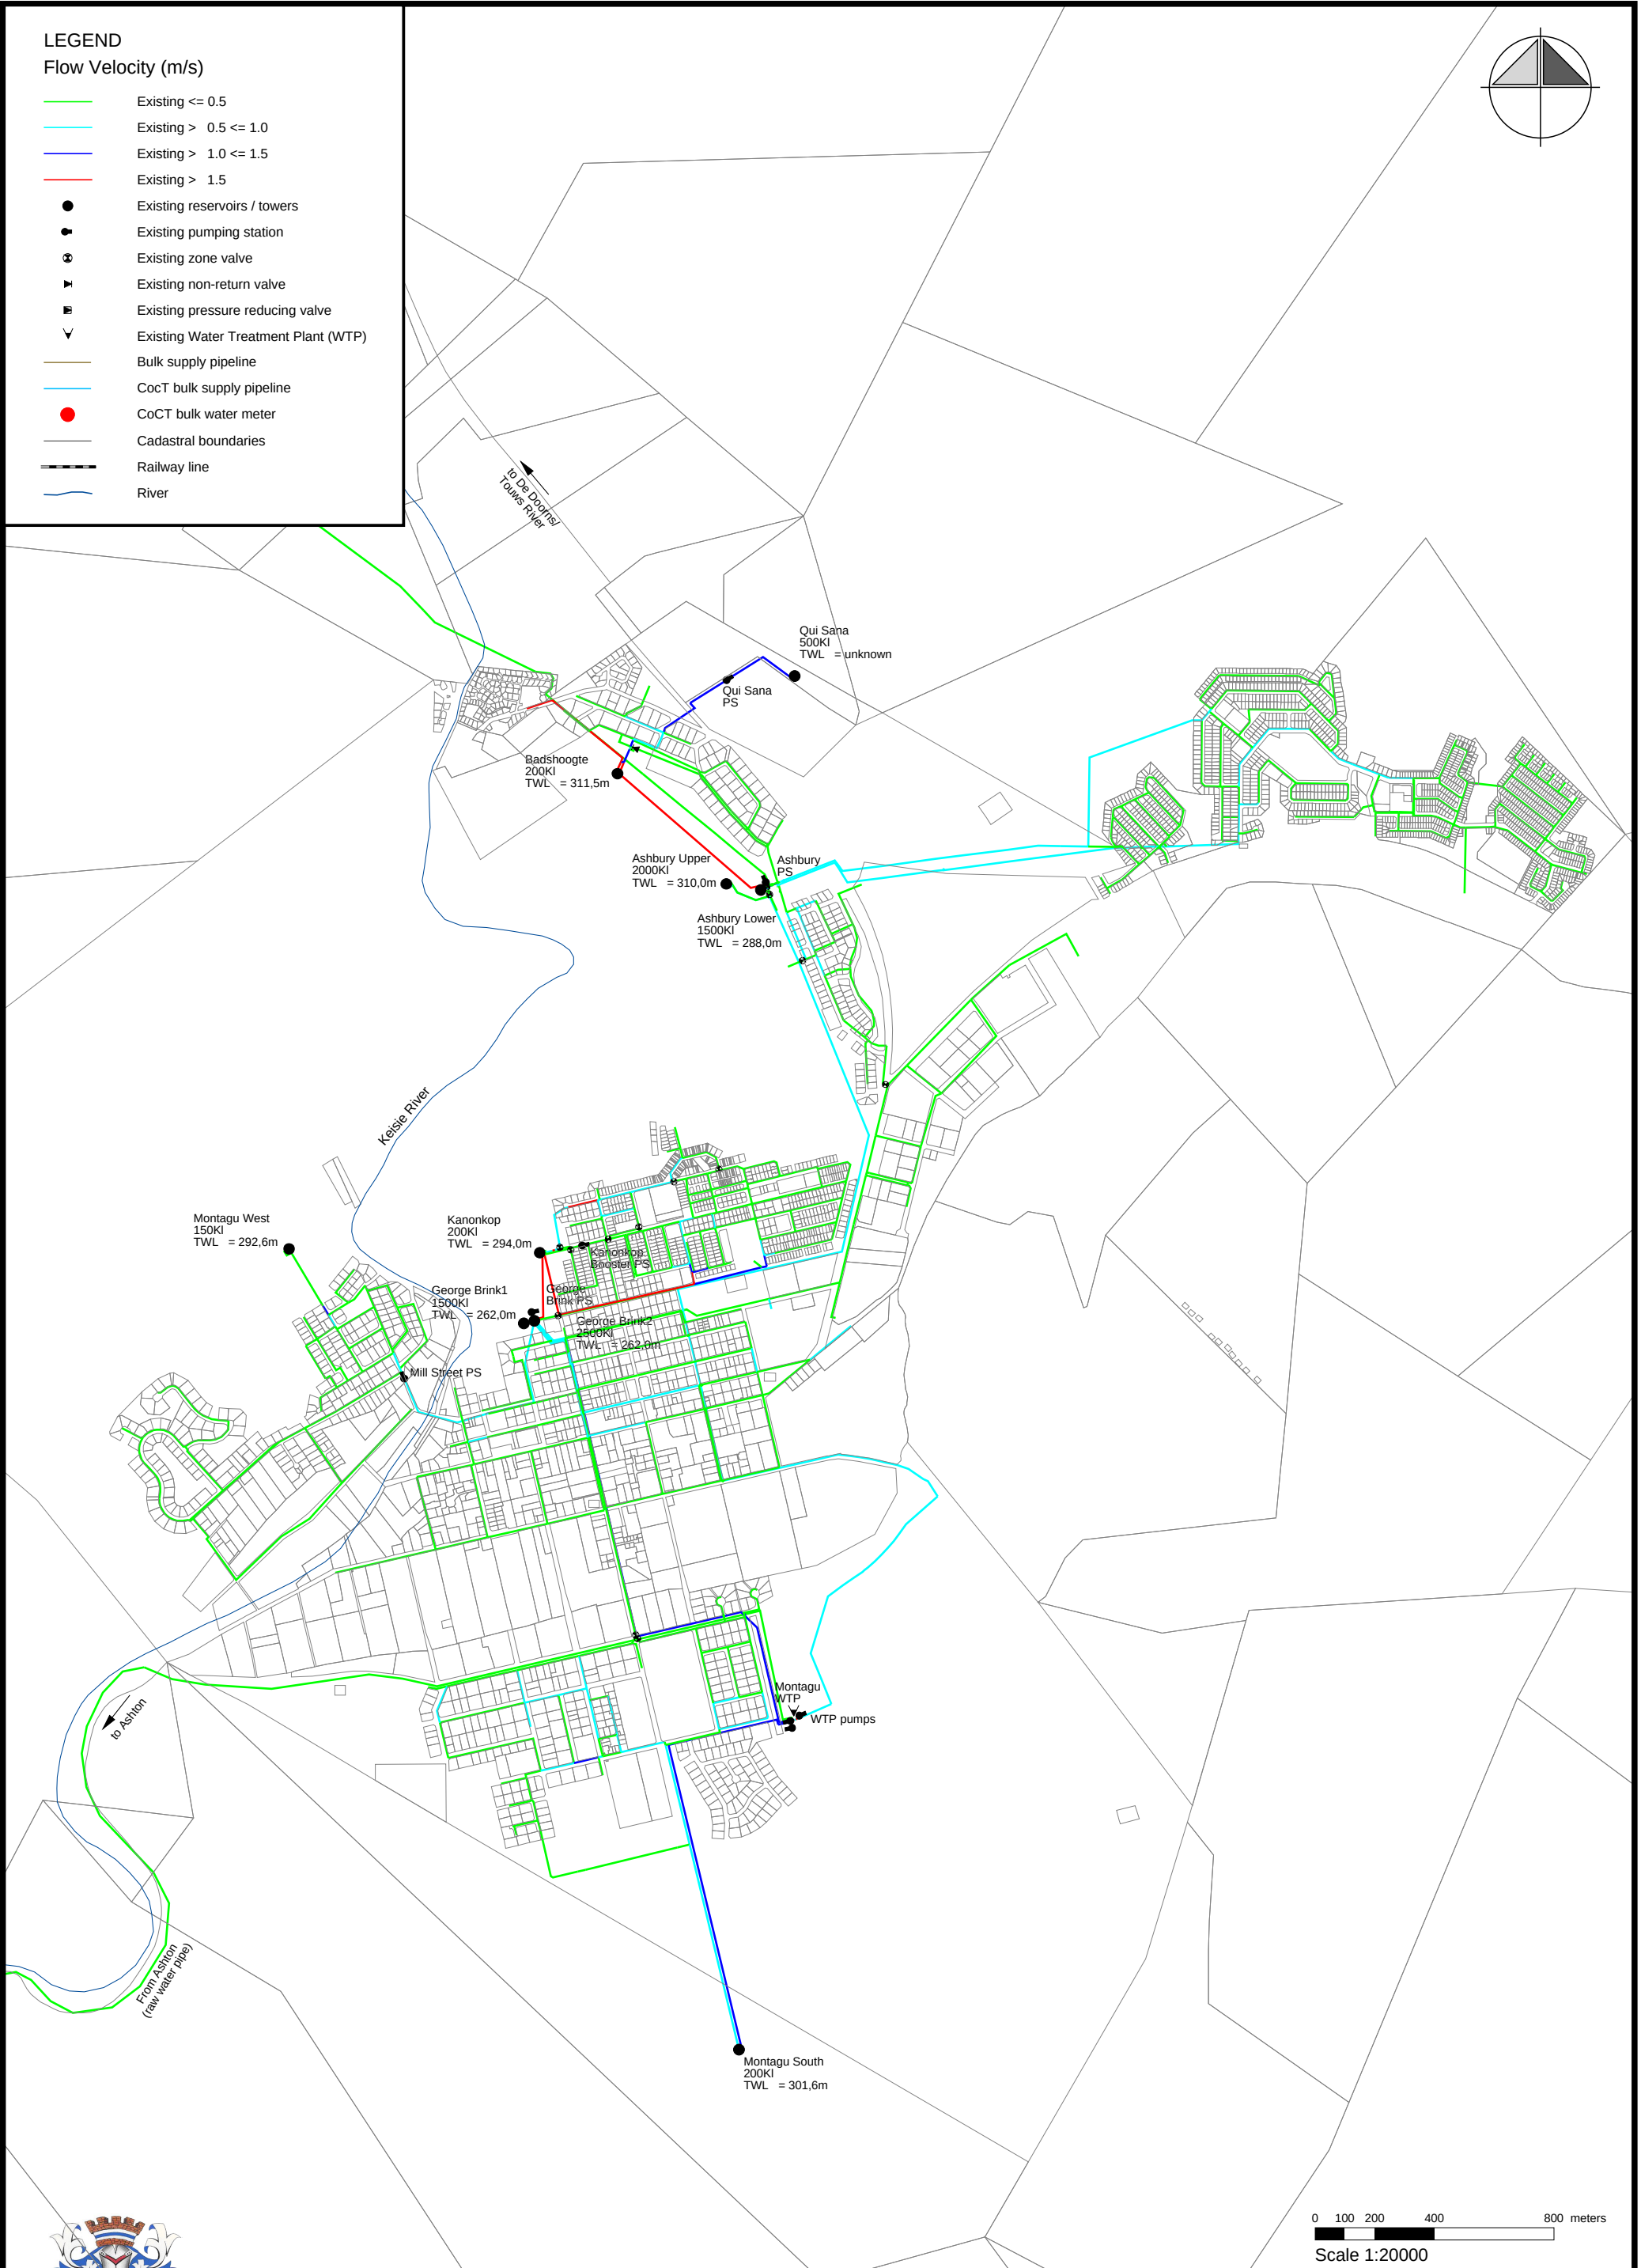


LEGEND

Flow Velocity (m/s)

- Existing <= 0.5
- Existing > 0.5 <= 1.0
- Existing > 1.0 <= 1.5
- Existing > 1.5
- Existing reservoirs / towers
- Existing pumping station
- ⊗ Existing zone valve
- ▶ Existing non-return valve
- Existing pressure reducing valve
- ▼ Existing Water Treatment Plant (WTP)
- Bulk supply pipeline
- CoCT bulk supply pipeline
- CoCT bulk water meter
- Cadastral boundaries
- Railway line
- River

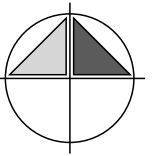

0 100 200 400 800 meters
Scale 1:20000



March 2012
Water Master Plan Langeberg Municipality



Figure LBW 6.3d

Existing system peak flow velocity -
Montagu