


LEGEND

- Bulk supply pipeline
- Existing network pipes
- Existing reservoirs / towers
- Existing pumping station
- Existing zone valve
- Existing non-return valve
- Existing pressure reducing valve
- Existing Water Treatment Plant (WTP)
- Future reservoir
- Future pressure reducing valve
- Future pumping station
- Future zone valve
- Bulk supply pipeline
- CoCT bulk supply pipeline
- CoCT bulk water meter
- Cadastral boundaries
- Railway line
- River

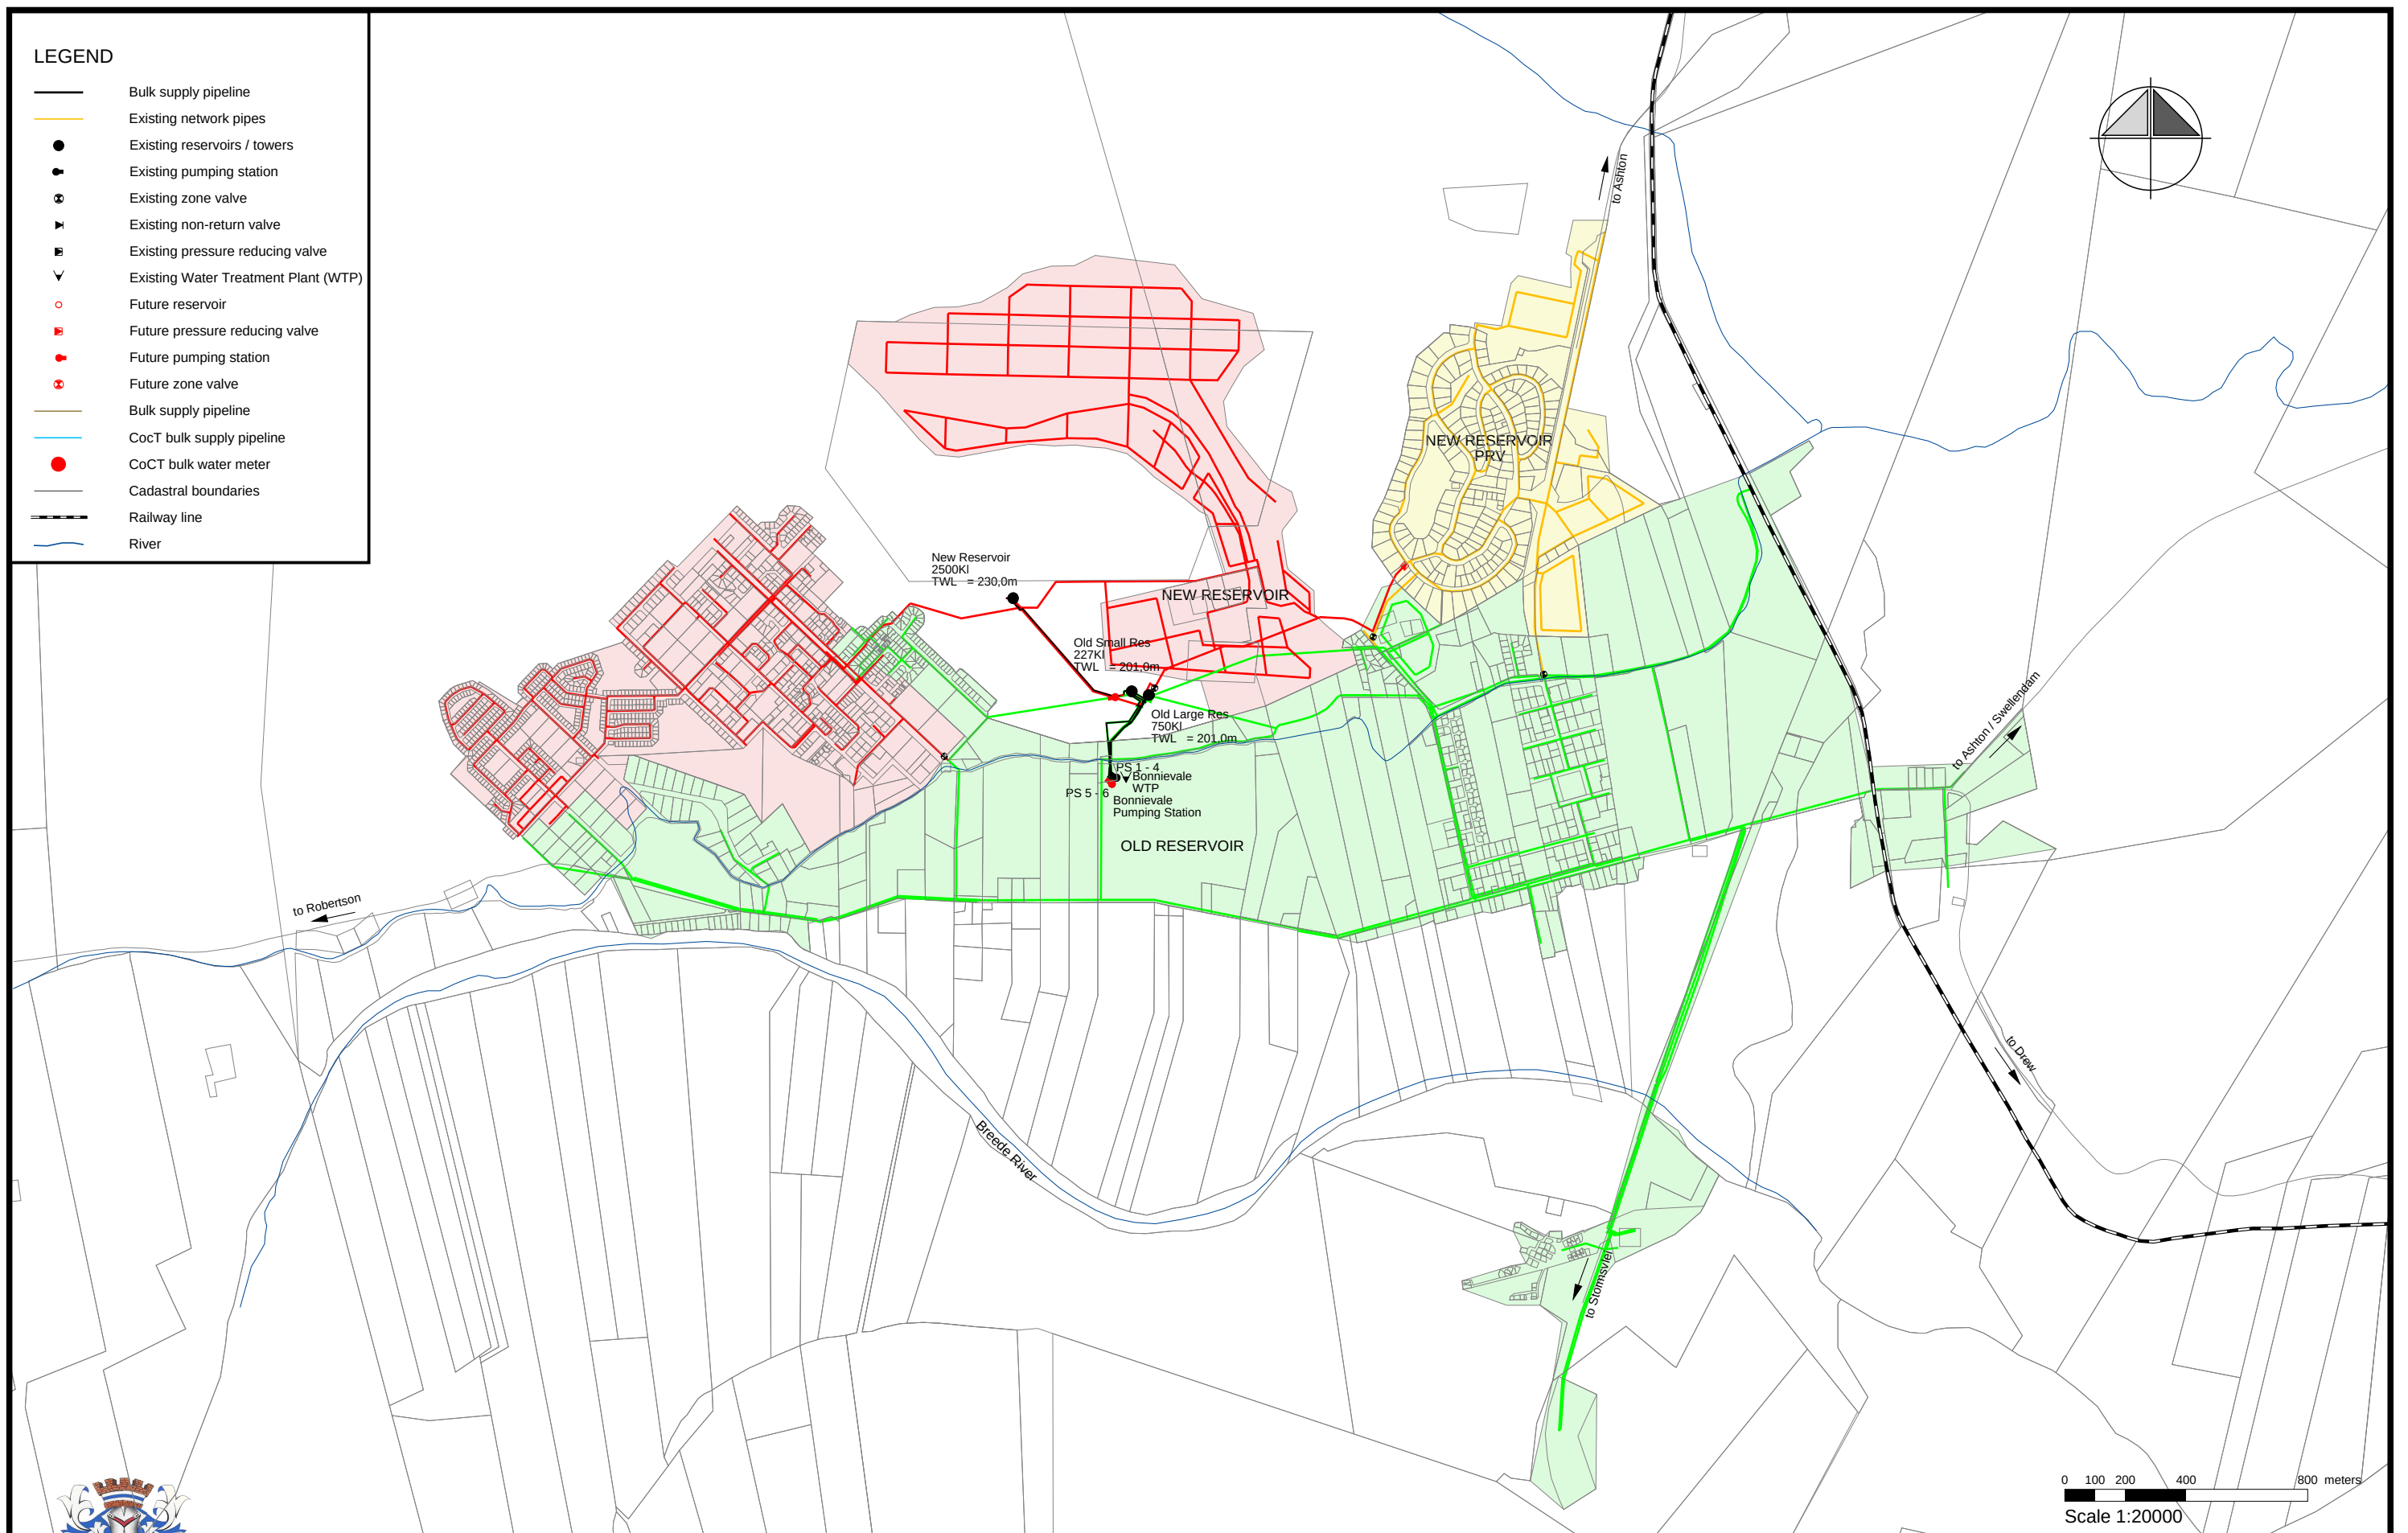

0 100 200 400 800 meters
Scale 1:20000



March 2012

Water Master Plan Langeberg Municipality



Figure LBW 6.4b

Future distribution zones -
Bonnievale