


LEGEND

-  Bulk supply pipeline
-  Existing network pipes
-  Existing reservoirs / towers
-  Existing pumping station
-  Existing zone valve
-  Existing non-return valve
-  Existing pressure reducing valve
-  Existing Water Treatment Plant (WTP)
-  Future reservoir
-  Future pressure reducing valve
-  Future pumping station
-  Future zone valve
-  Bulk supply pipeline
-  CoCT bulk supply pipeline
-  CoCT bulk water meter
-  Cadastral boundaries
-  Railway line
-  River

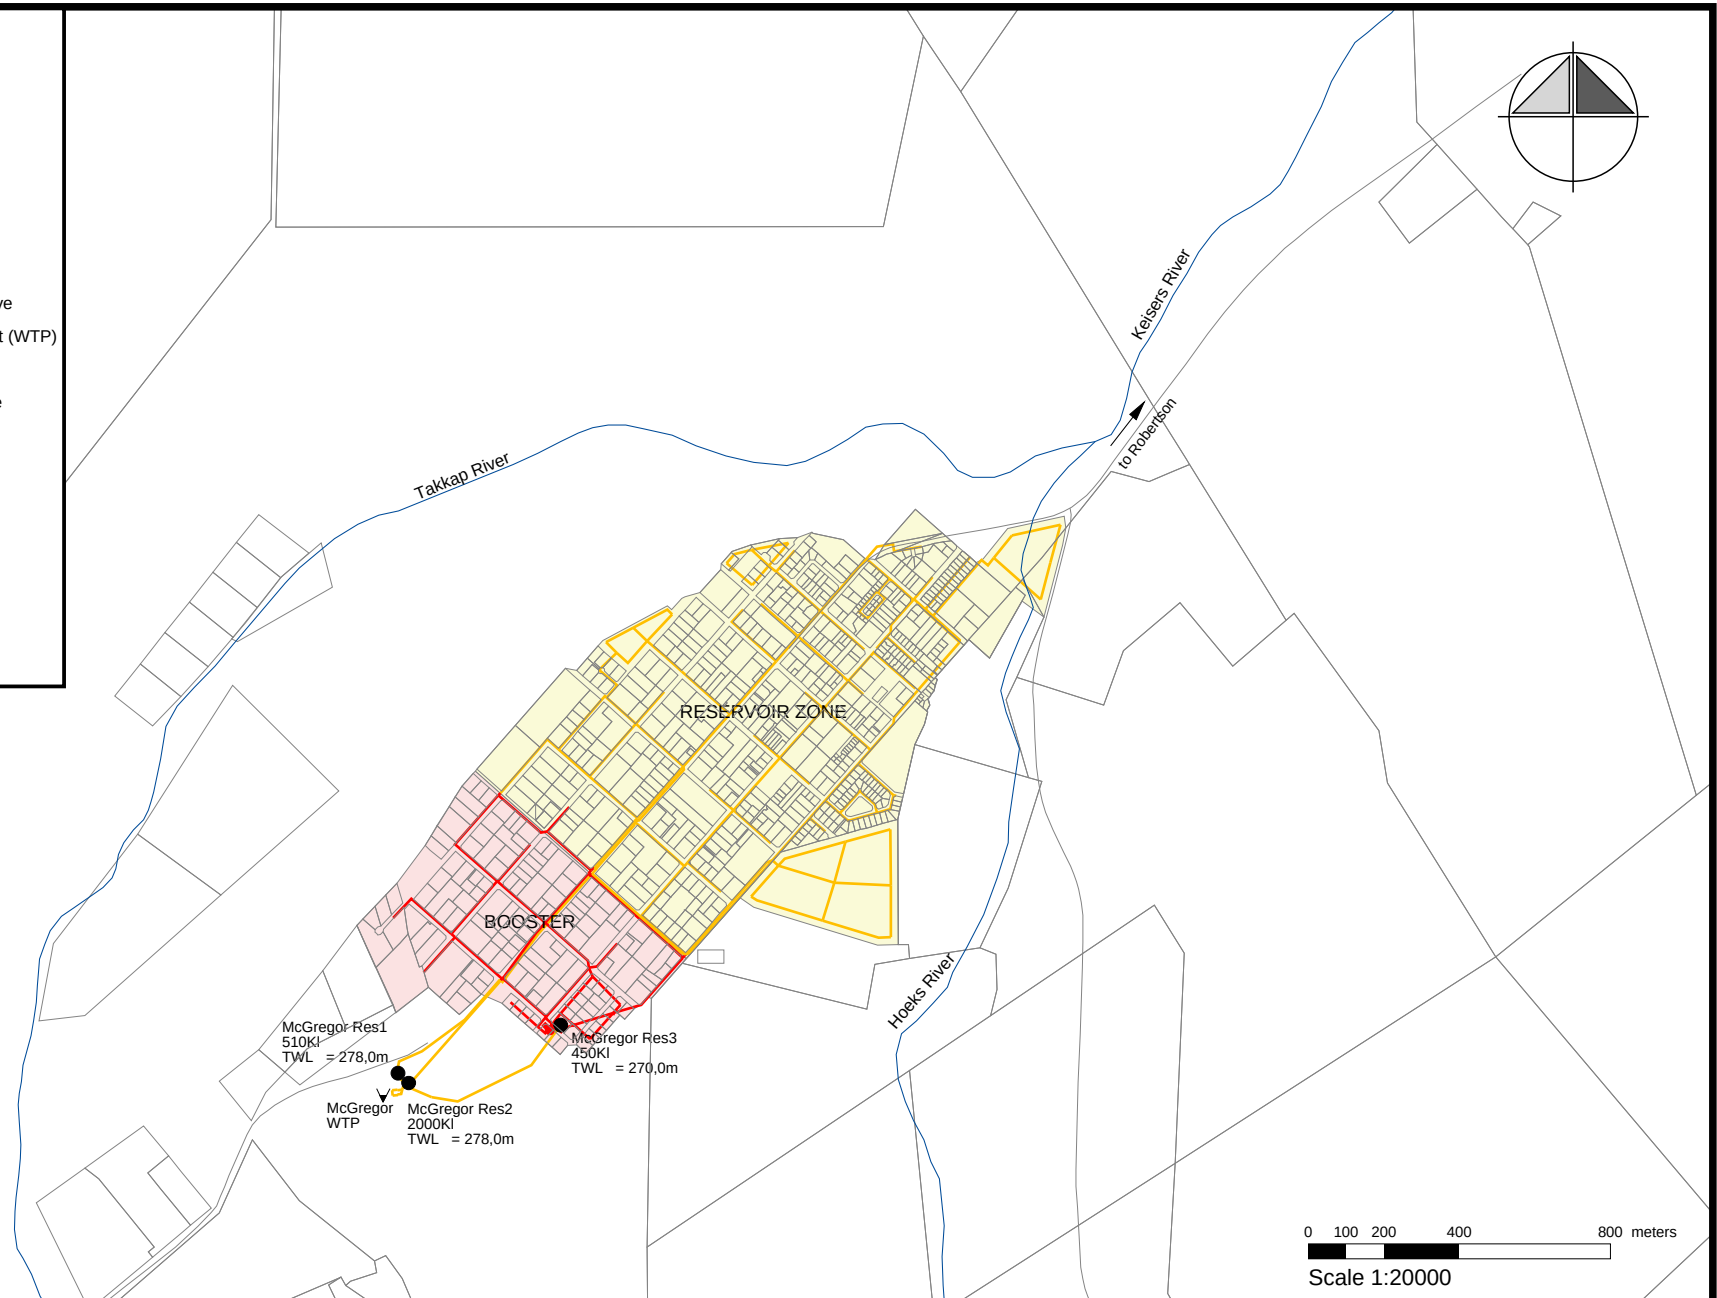

March 2012

Water Master Plan Langeberg Municipality



Figure LBW 6.4c

Future distribution zones -
McGregor