
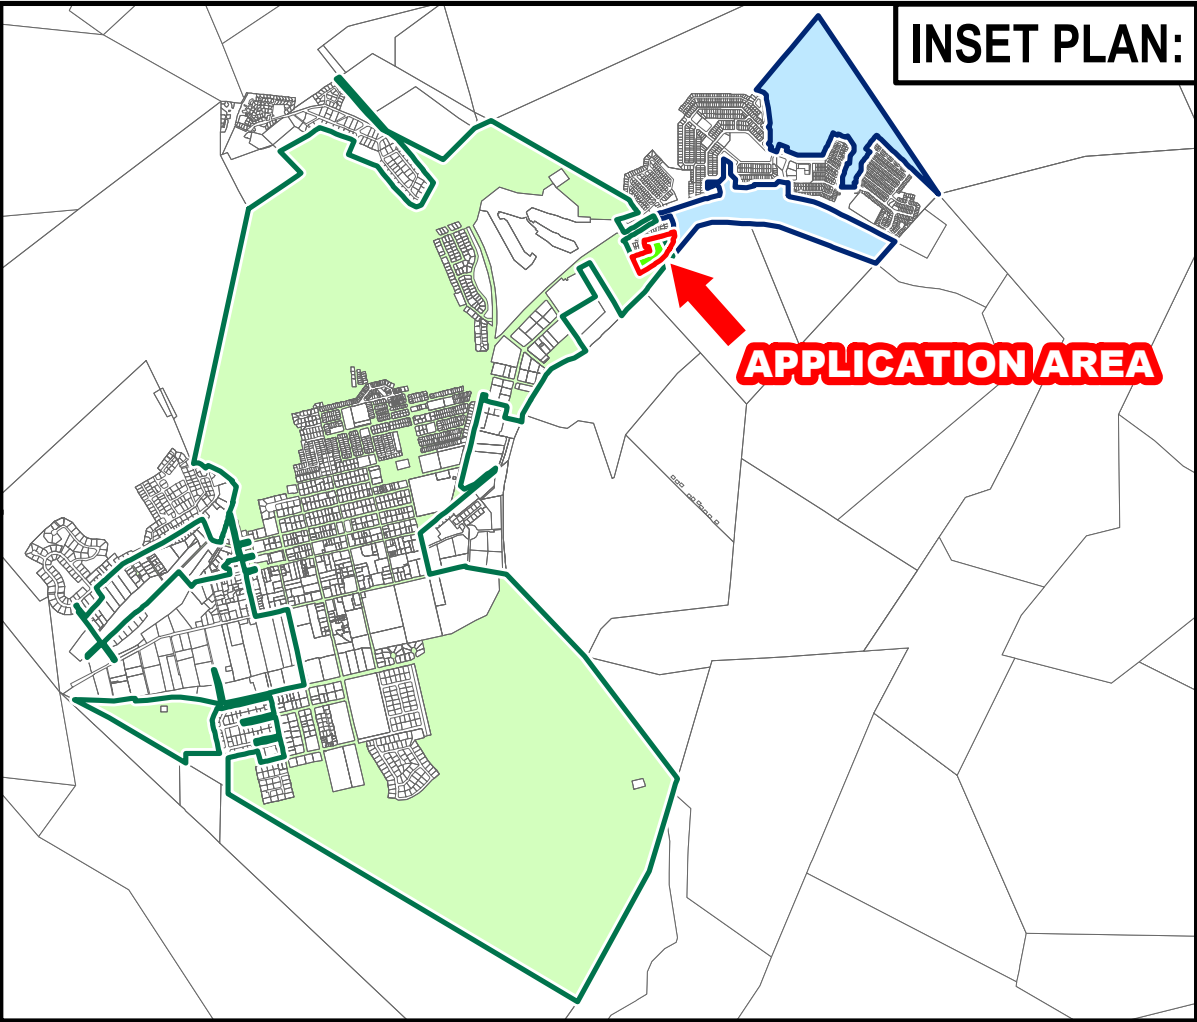


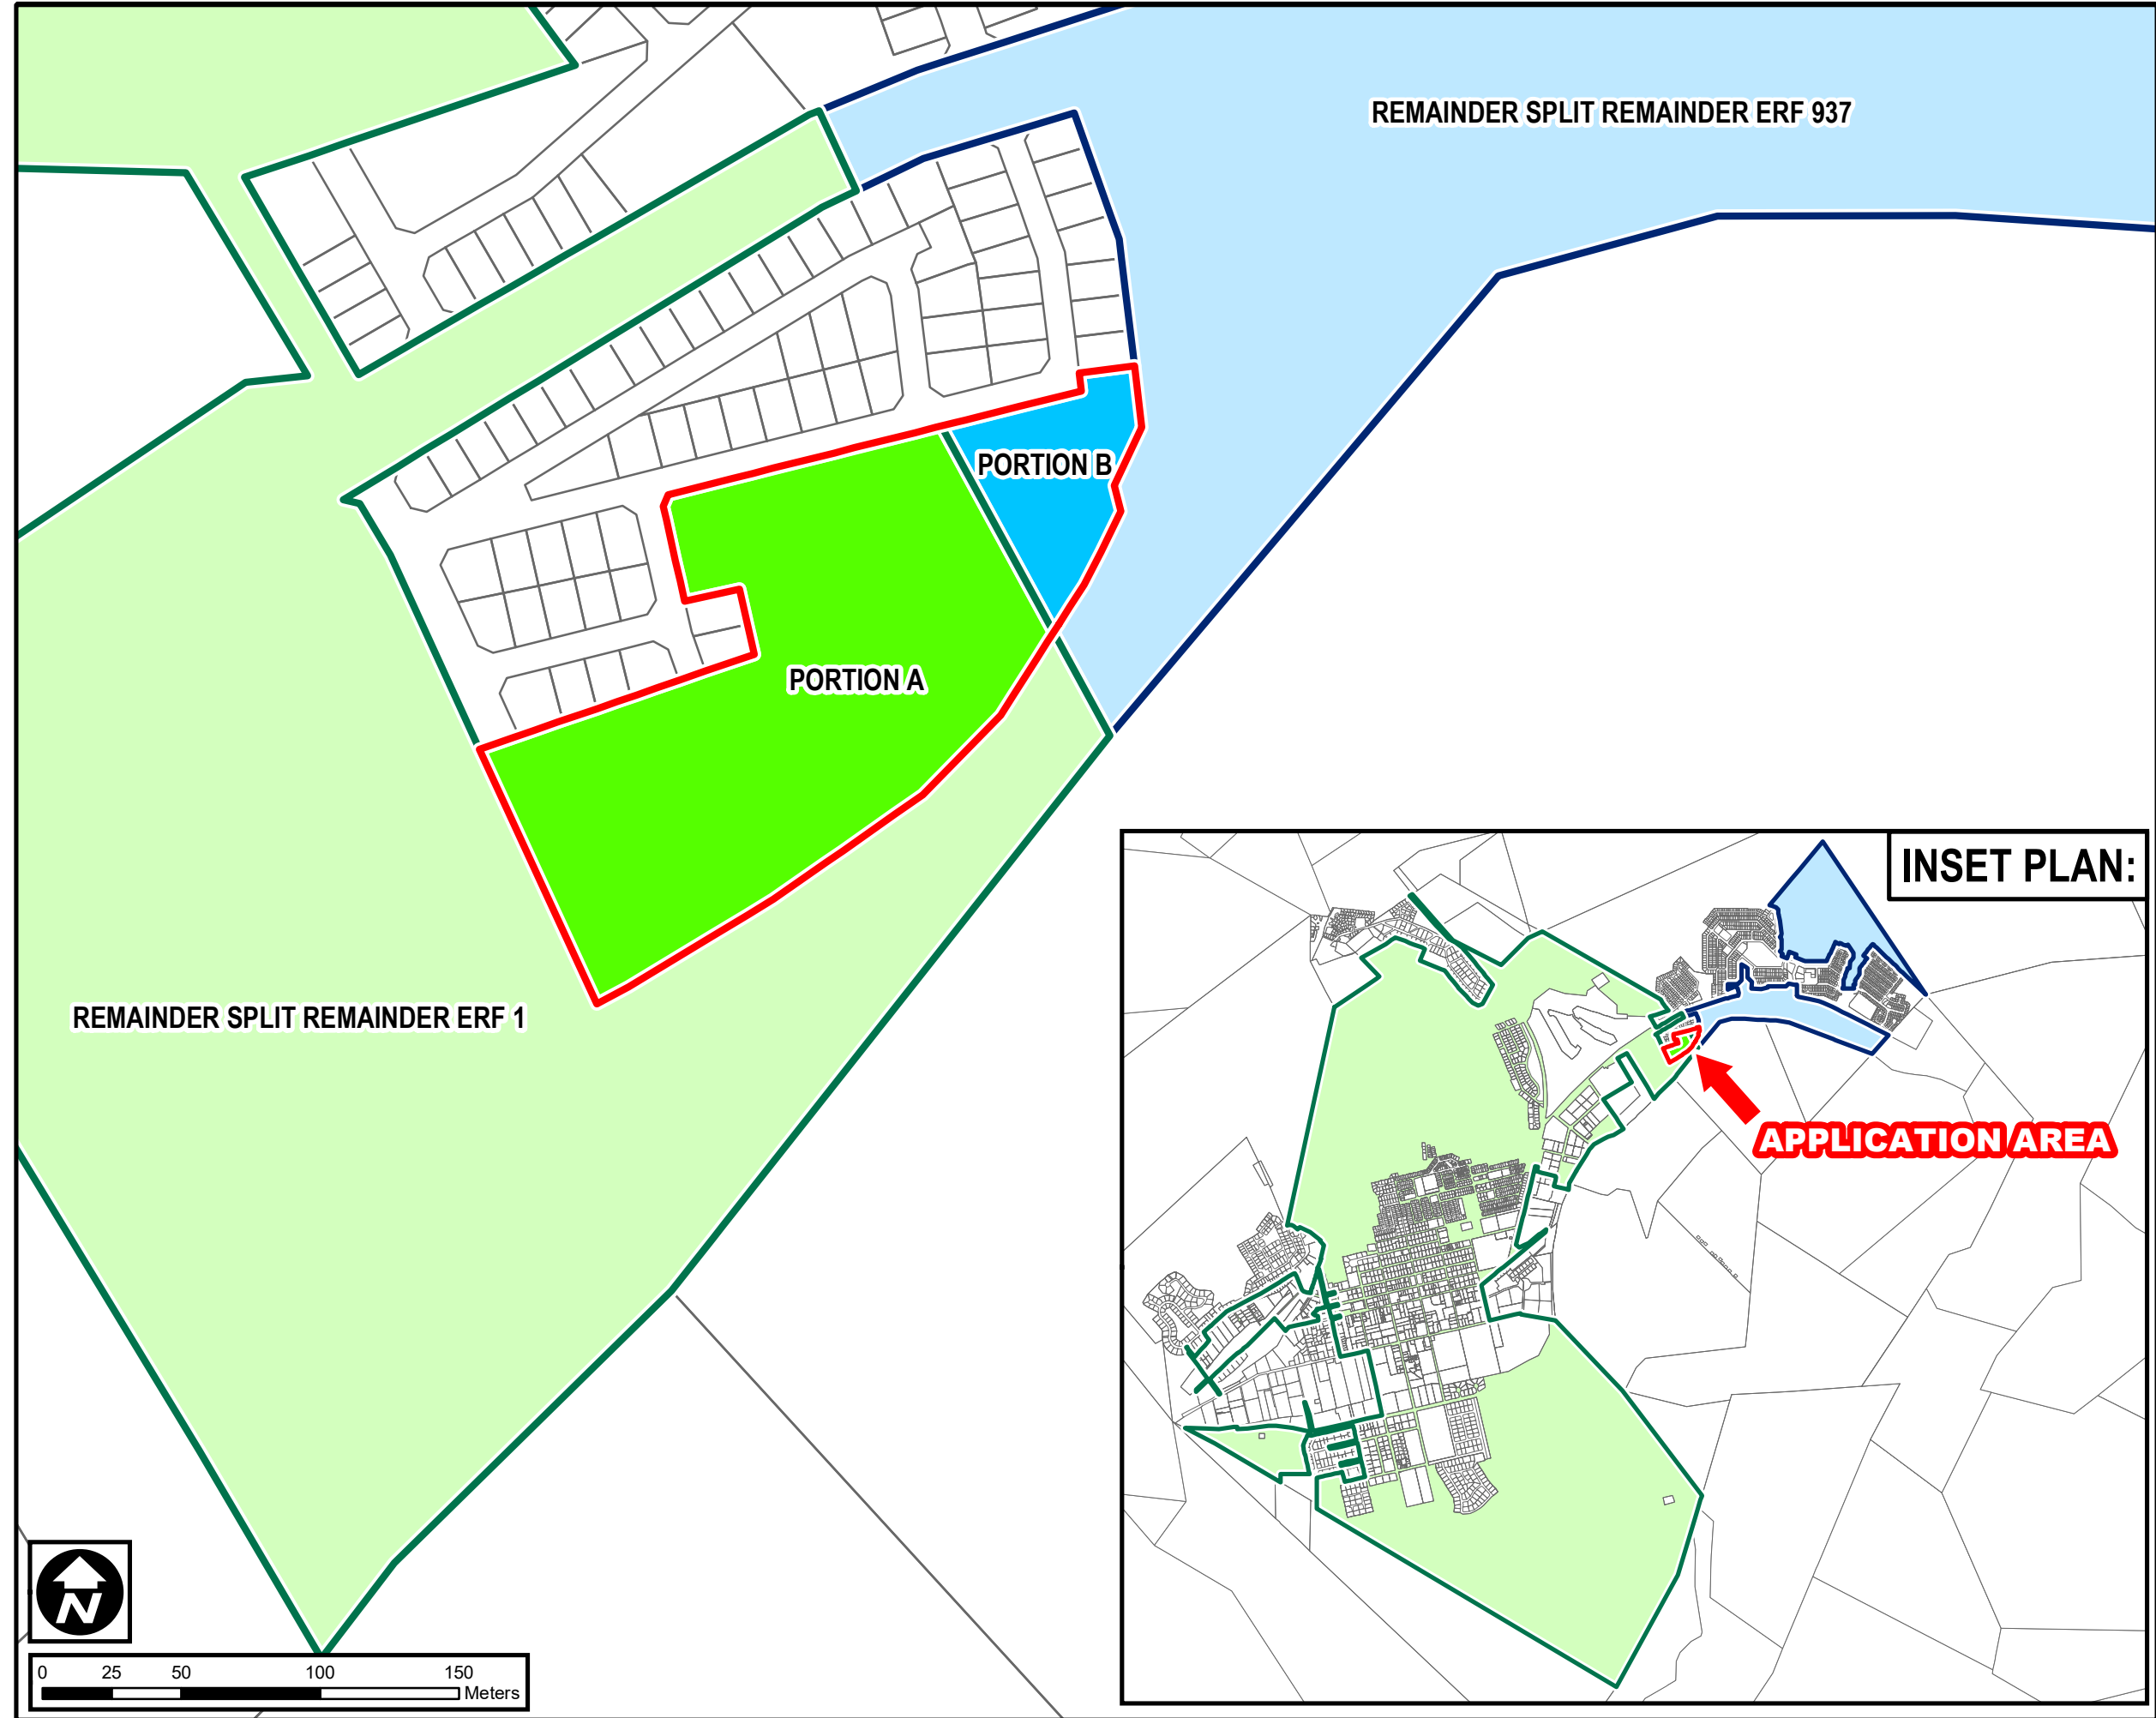

MONTAGU
MANDELA SQUARE
REMAINDER ERVEN 1 & 937

SUBDIVISION PLAN

- Application Area = $\pm 2.50\text{ha}$
- Cadastral Boundaries
- Split Remainder Erf 1 = $\pm 576.47\text{ha}$
- Portion A
a portion of Split Remainder Erf 1 = $\pm 2.14\text{ha}$
- Remainder Split Remainder Erf 1 = $\pm 574.33\text{ha}$
- Split Remainder Erf 937 = $\pm 40.08\text{ha}$
- Portion B
a portion of Split Remainder Erf 937 = $\pm 0.36\text{ha}$
- Remainder Split Remainder Erf 937 = $\pm 39.72\text{ha}$

PLEASE NOTE:
All boundary line positions, distances and property sizes need to be verified by a Professional Land Surveyor.

REF:	
COMPILED BY: F. Britz	
INDEMNITY	
URBAN DYNAMICS MAKES NO WARRANTY OF ANY KIND, EXPRESSED OR IMPLIED, WITH REGARD TO THE DATA, AND SHALL NOT BE HELD LIABLE IN ANY EVENT FOR ANY INCIDENTAL OR CONSEQUENTIAL DAMAGES IN CONNECTION WITH OR ARISING OUT OF THE USE OF THIS DATA. THE DATA REMAINS THE SOLE PROPERTY OF THE CLIENT AND MAY ONLY BE USED FOR THE PURPOSES OF A PROJECT WITH THE PRIOR WRITTEN APPROVAL OF THE CLIENT.	
DATE:	CLIENT
SCALE:	
PLAN NO:	
FILE NAME:	
December 2021	
See Linescale	
1	



OFFICE SUITE 208, TYGER LAKE BUILDING, 2 NIAGARA WAY,
TYGER FALLS, BELLVILLE, 7530

TEL: (021) 948 1545

Website: www.udwc.co.za
Urban Dynamics South Cape (PTY) LTD Reg. No: 1997/006197/07