


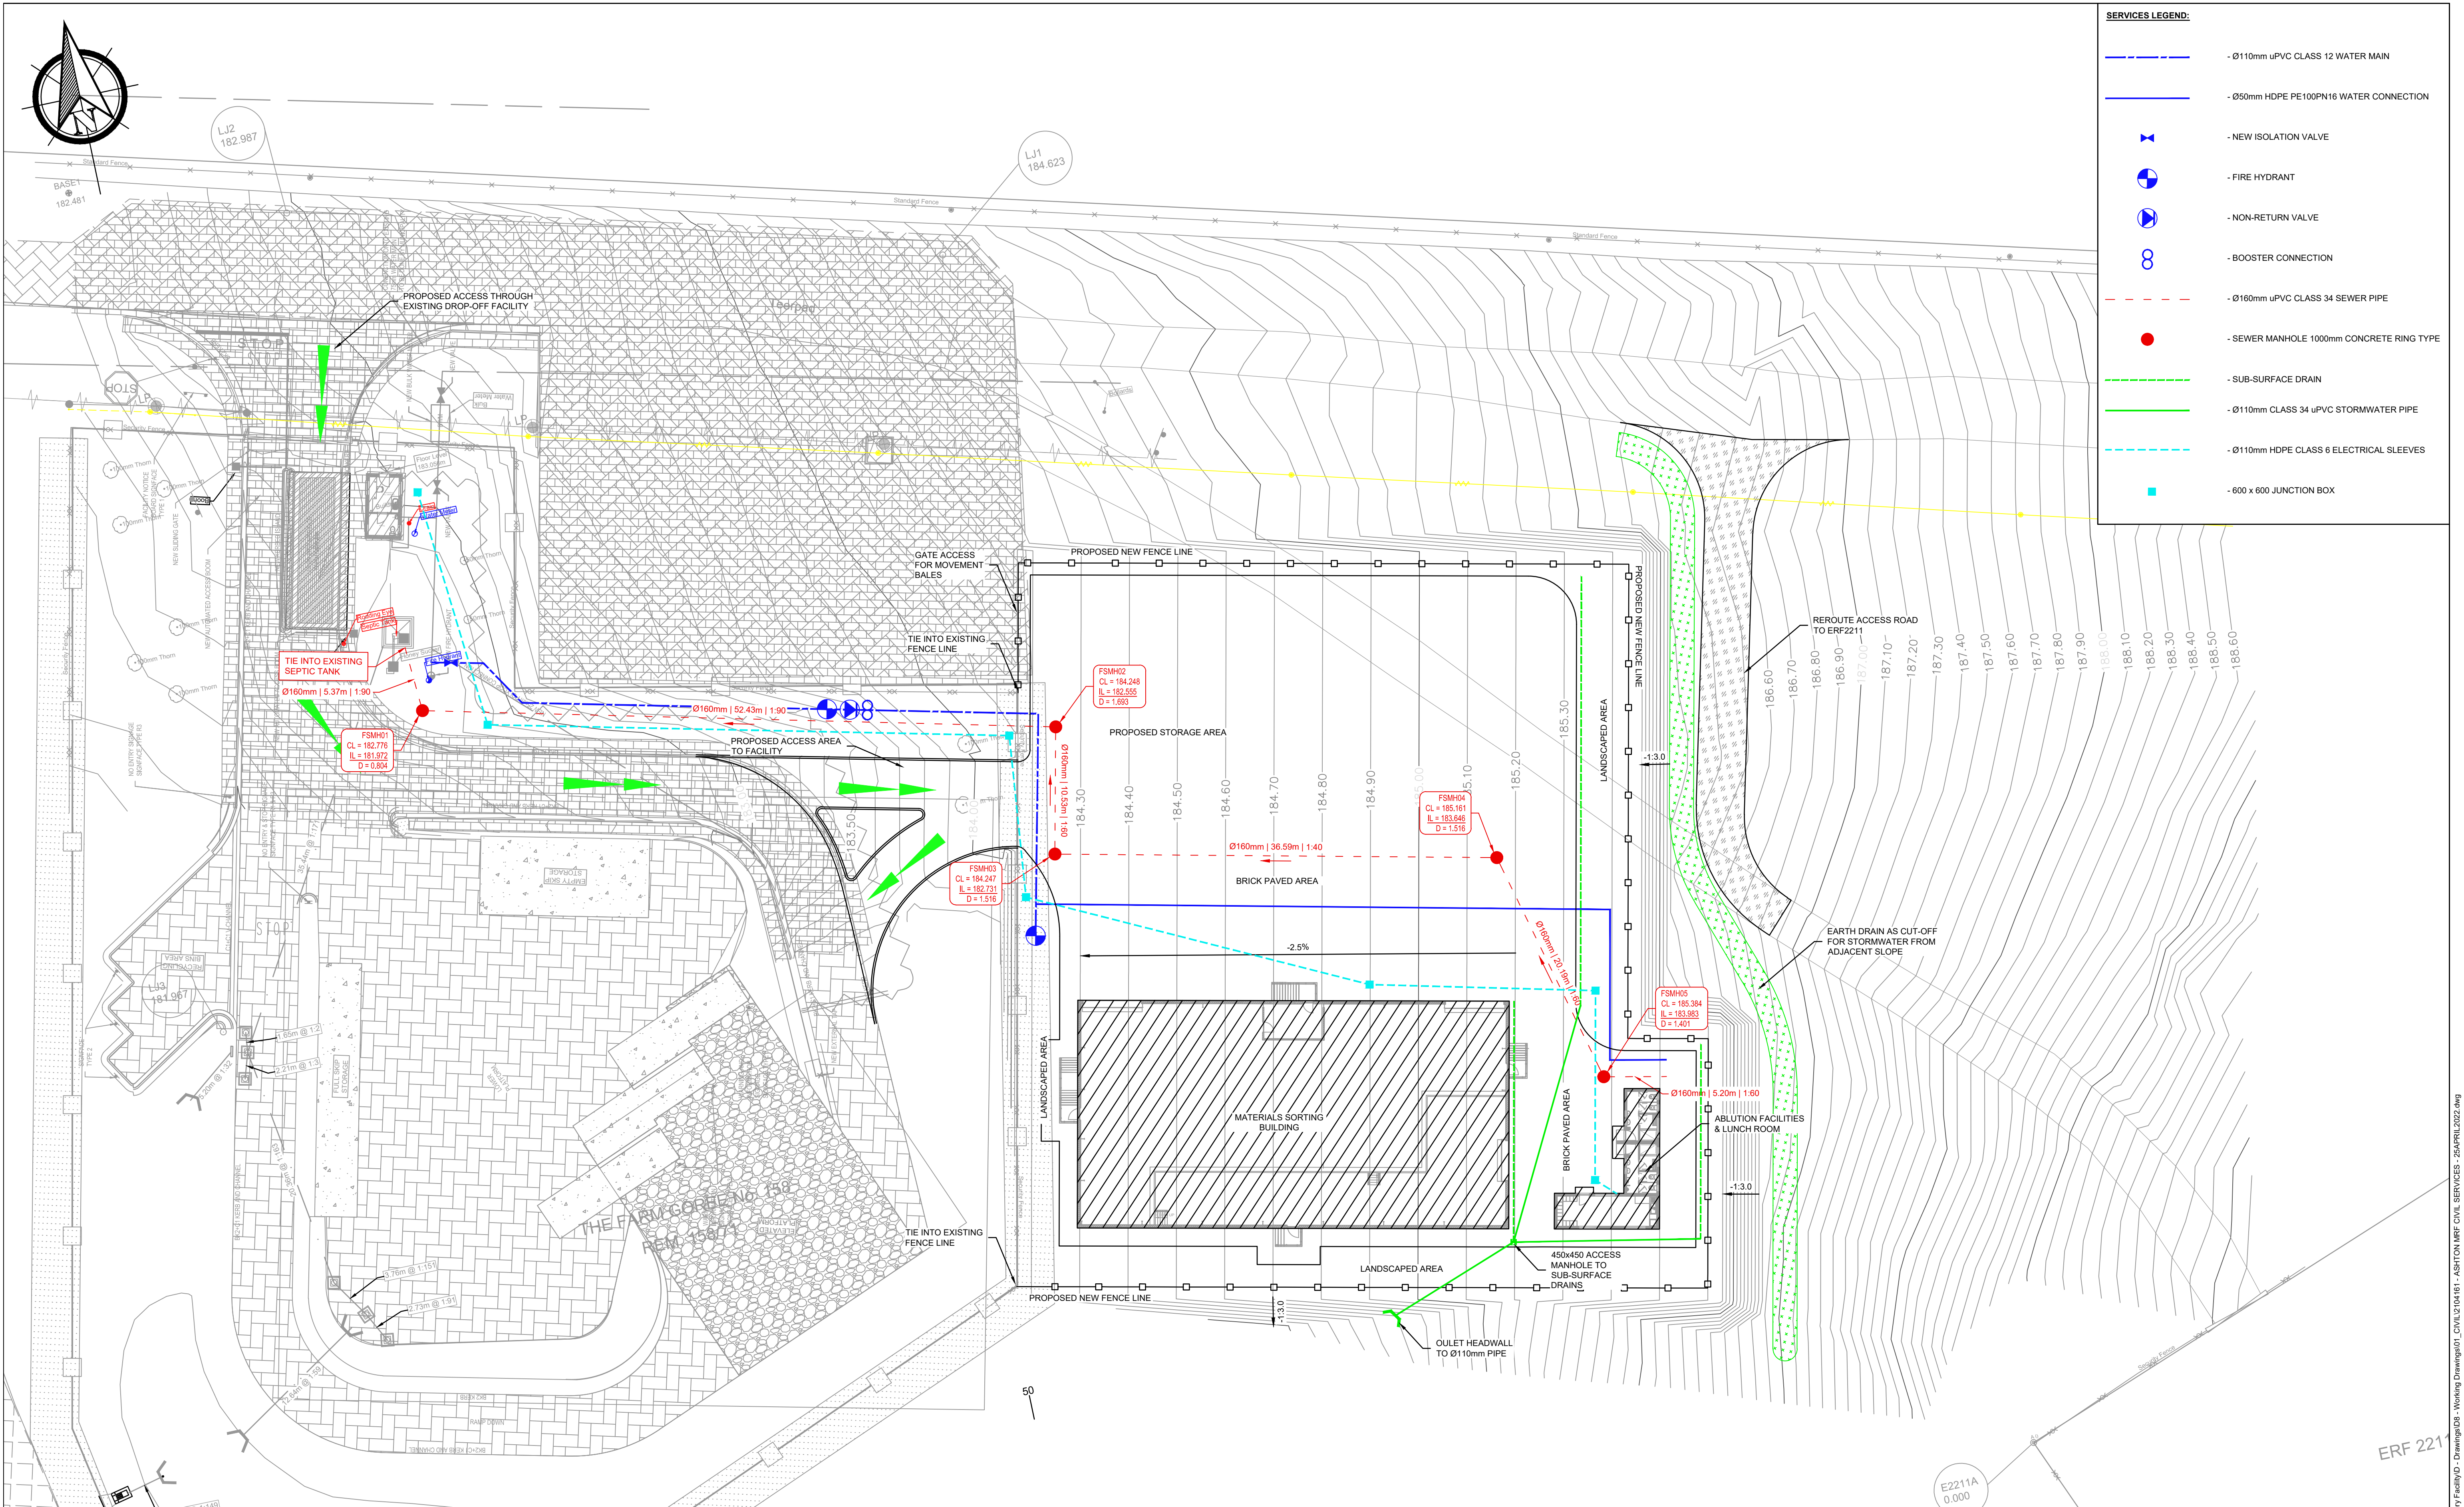

Rev.	Date	Description	Rev.	by
A	25-04-2022	FOR TENDER	REL	



ELEMENT
Consulting Engineers
A FIFTH DIMENSION TO ENGINEERING

Block C, Oxford Gate,
54 Oxford Street,
Durbanville, 7550

P O Box 1142,
Durbanville, 7551

Tel: +27 21 975 1718
Fax: +27 21 978 8495
E-Mail: info@eceng.co.za

Client/Employer



LANGE BERG
MUNISIPALITEIT MUNICIPALITY MASIPALA

Project	ASHTON MATERIAL RECOVERY FACILITY
Plan Description	SITE LAYOUT COMBINED CIVIL SERVICES

Name	Signature	Scale	AS SHOWN	ORIGINAL SIZE A1
Designed	REL		Contract No.	2104161
Drawn	REL		Drawing No.	2104161/C/100
Checked	BV			
Approved	BV			
Pr. No.				
COPYRIGHT IS VESTED IN ELEMENT CONSULTING ENGINEERS (PTY) LTD IN TERMS OF THE COPYRIGHT ACT (ACT 98 OF 1978).				

P:\Durbanville\2021\2104161 - Ashton Material Recovery Facility\0 - Drawings\03 - Working Drawings\01 - CIVIL\0104161 - ASHTON MRF CIVIL SERVICES - 25APRIL2022.dwg