


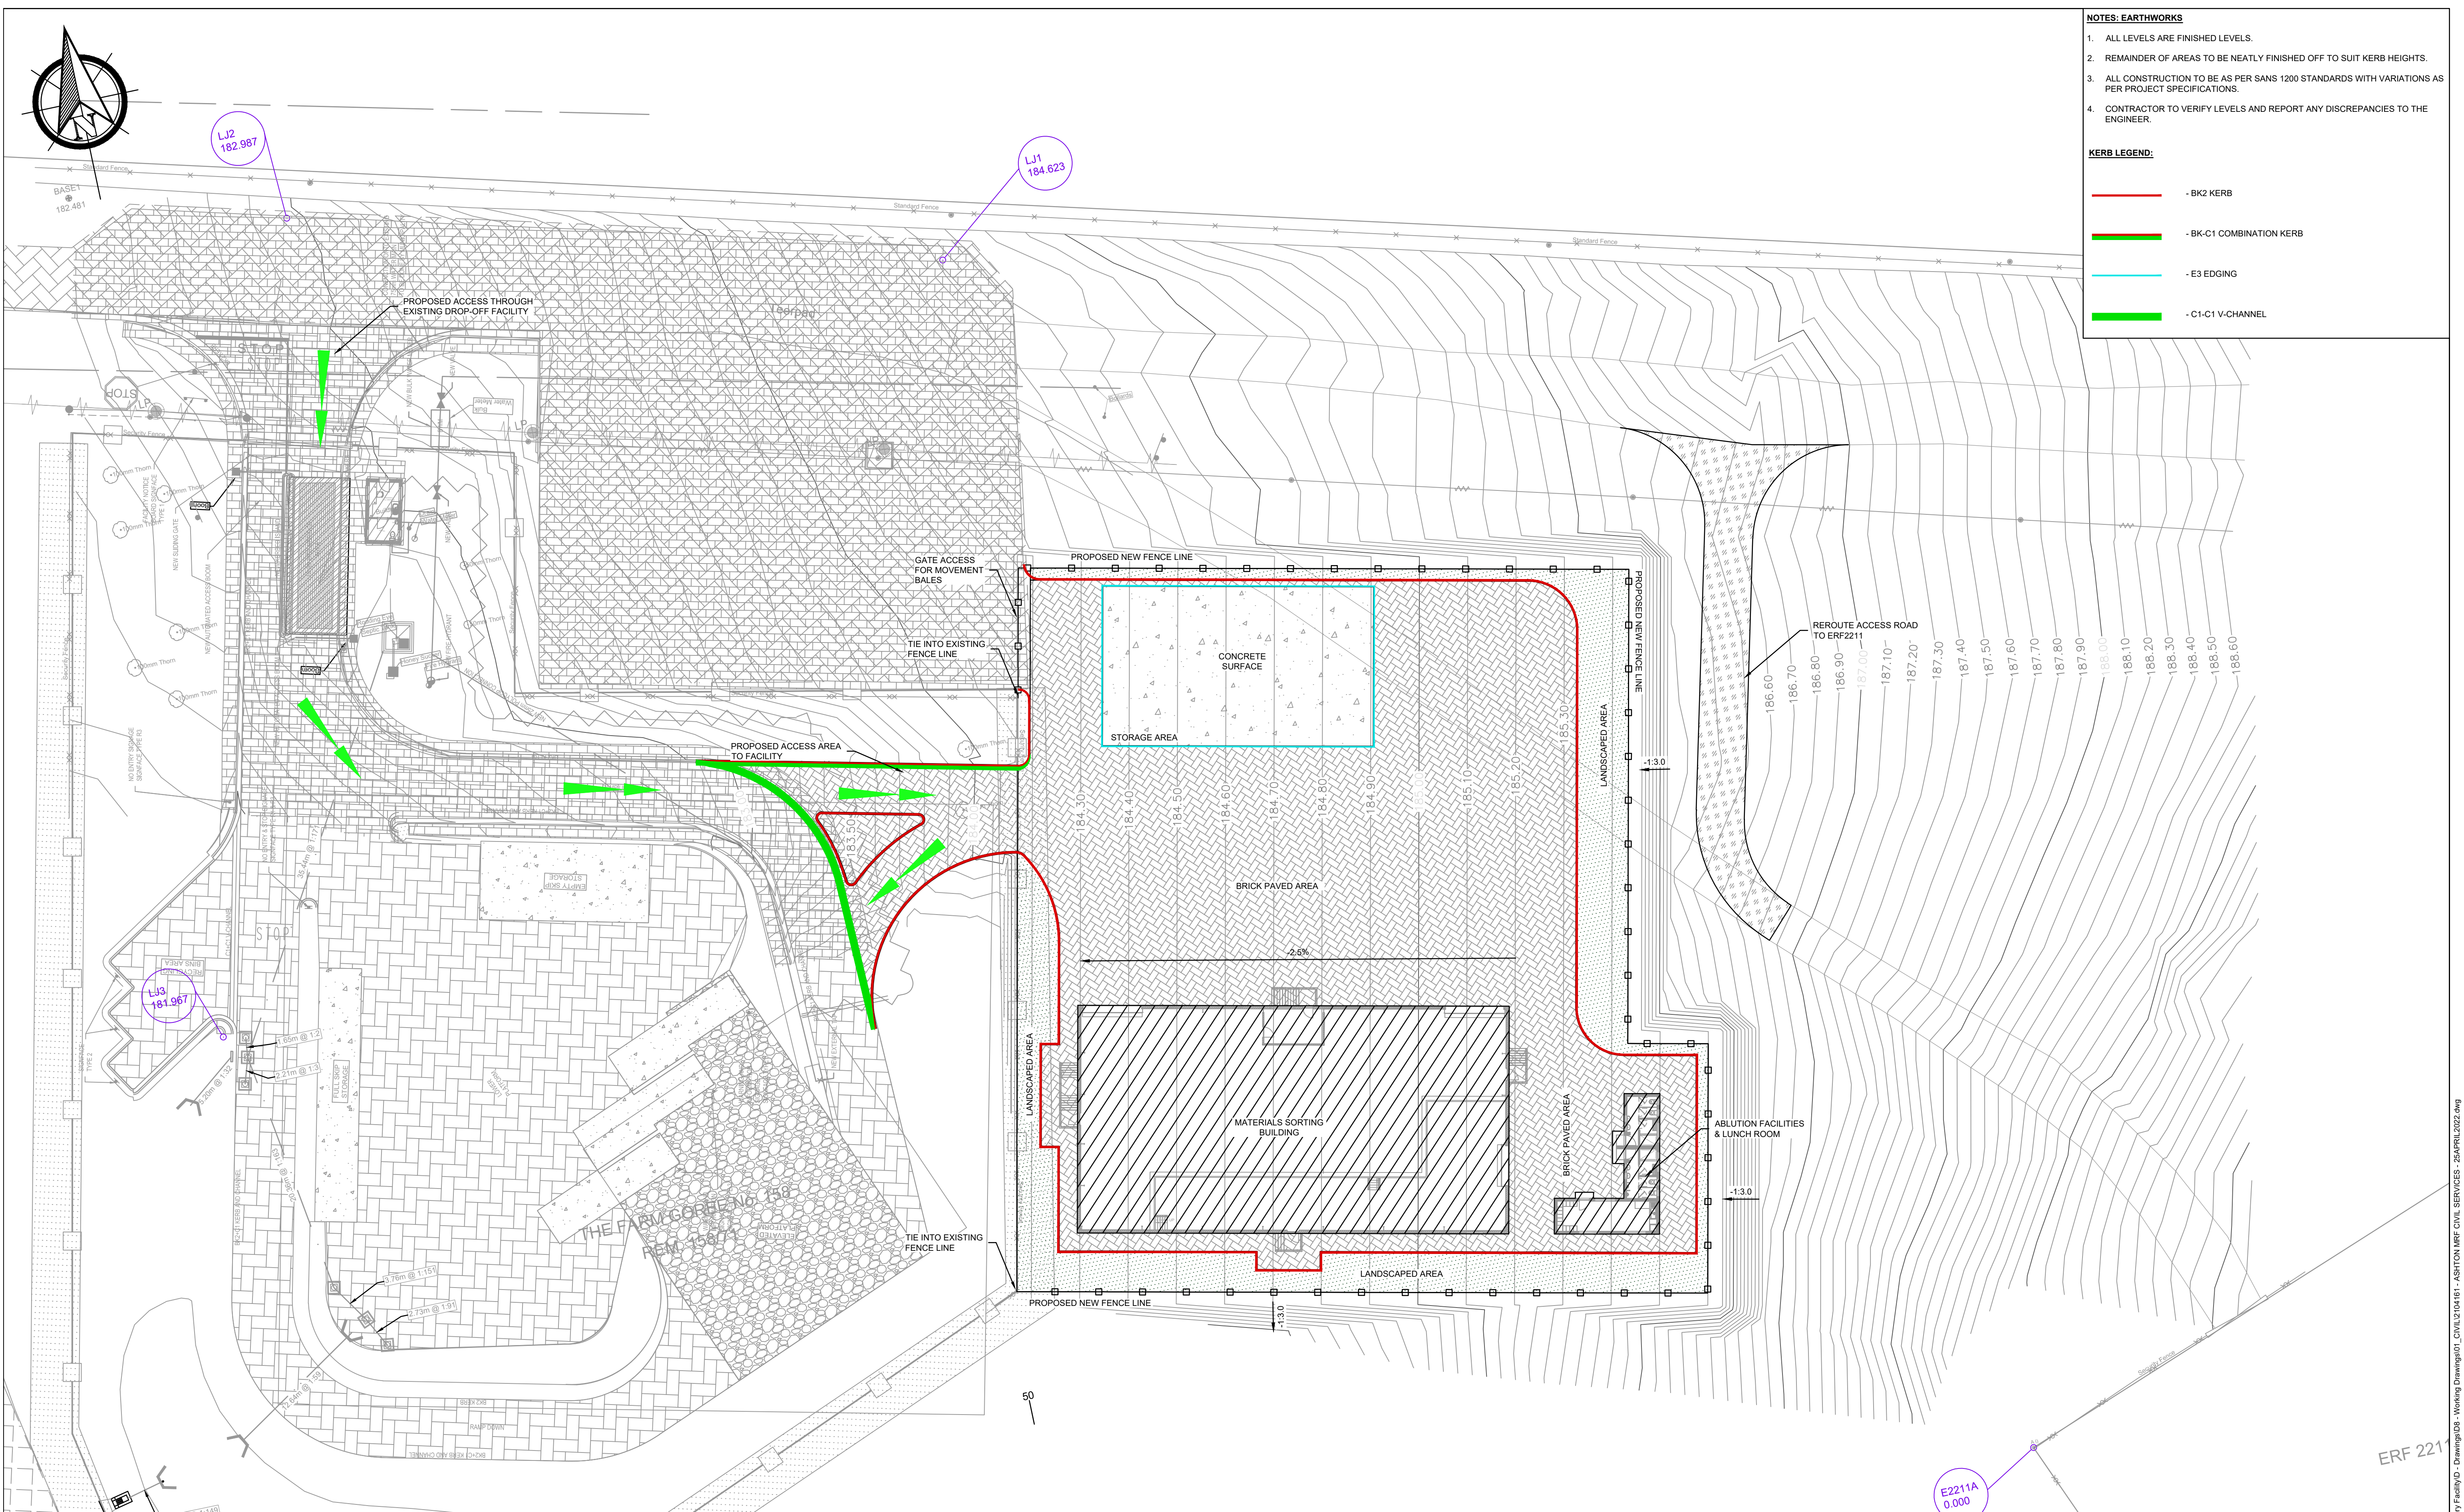

- KERB LEGEND:**
- | | |
|---|--------------------------|
|  | - BK2 KERB |
|  | - BK-C1 COMBINATION KERB |
|  | - E3 EDGING |
|  | - C1-C1 V-CHANNEL |

			 Block C, Oxford Gate, 54 Oxford Street, Durbanville, 7550 P O Box 1142, Durbanville, 7551 Tel: +27 21 975 1718 Fax: +27 21 976 8495 E-Mail: info@eceng.co.za A FIFTH DIMENSION TO ENGINEERING		Client/Employer  LANGEBERG MUNISIPALITEIT MUNICIPALITY MASIPALA		Project ASHTON MATERIAL RECOVERY FACILITY		Name REL		Signature		Scale AS SHOWN		ORIGINAL SIZE A1	
							Drawn REL				Contract No. 2104161					
							Checked BV				Drawing No. 2104161/C/101		Revision A			
					Plan Description ROAD SURFACING LAYOUT AND SETTING OUT DATA		Approved BV				2104161/C/101					
A 25-04-2022 FOR TENDER			REL				Pr. No.				COPYRIGHT IS VESTED IN ELEMENT CONSULTING ENGINEERS (PTY) LTD IN TERMS OF THE COPYRIGHT ACT (ACT 98 OF 1978).					
Rev. Date Description			Rev. by													

P:\Durbanville\2021\2104161 - Ashton Material Recovery Facility\Drawings\01_CIVIL\2104161 - ASHTON MRF CIVIL SERVICES - 25APRIL2022.dwg