

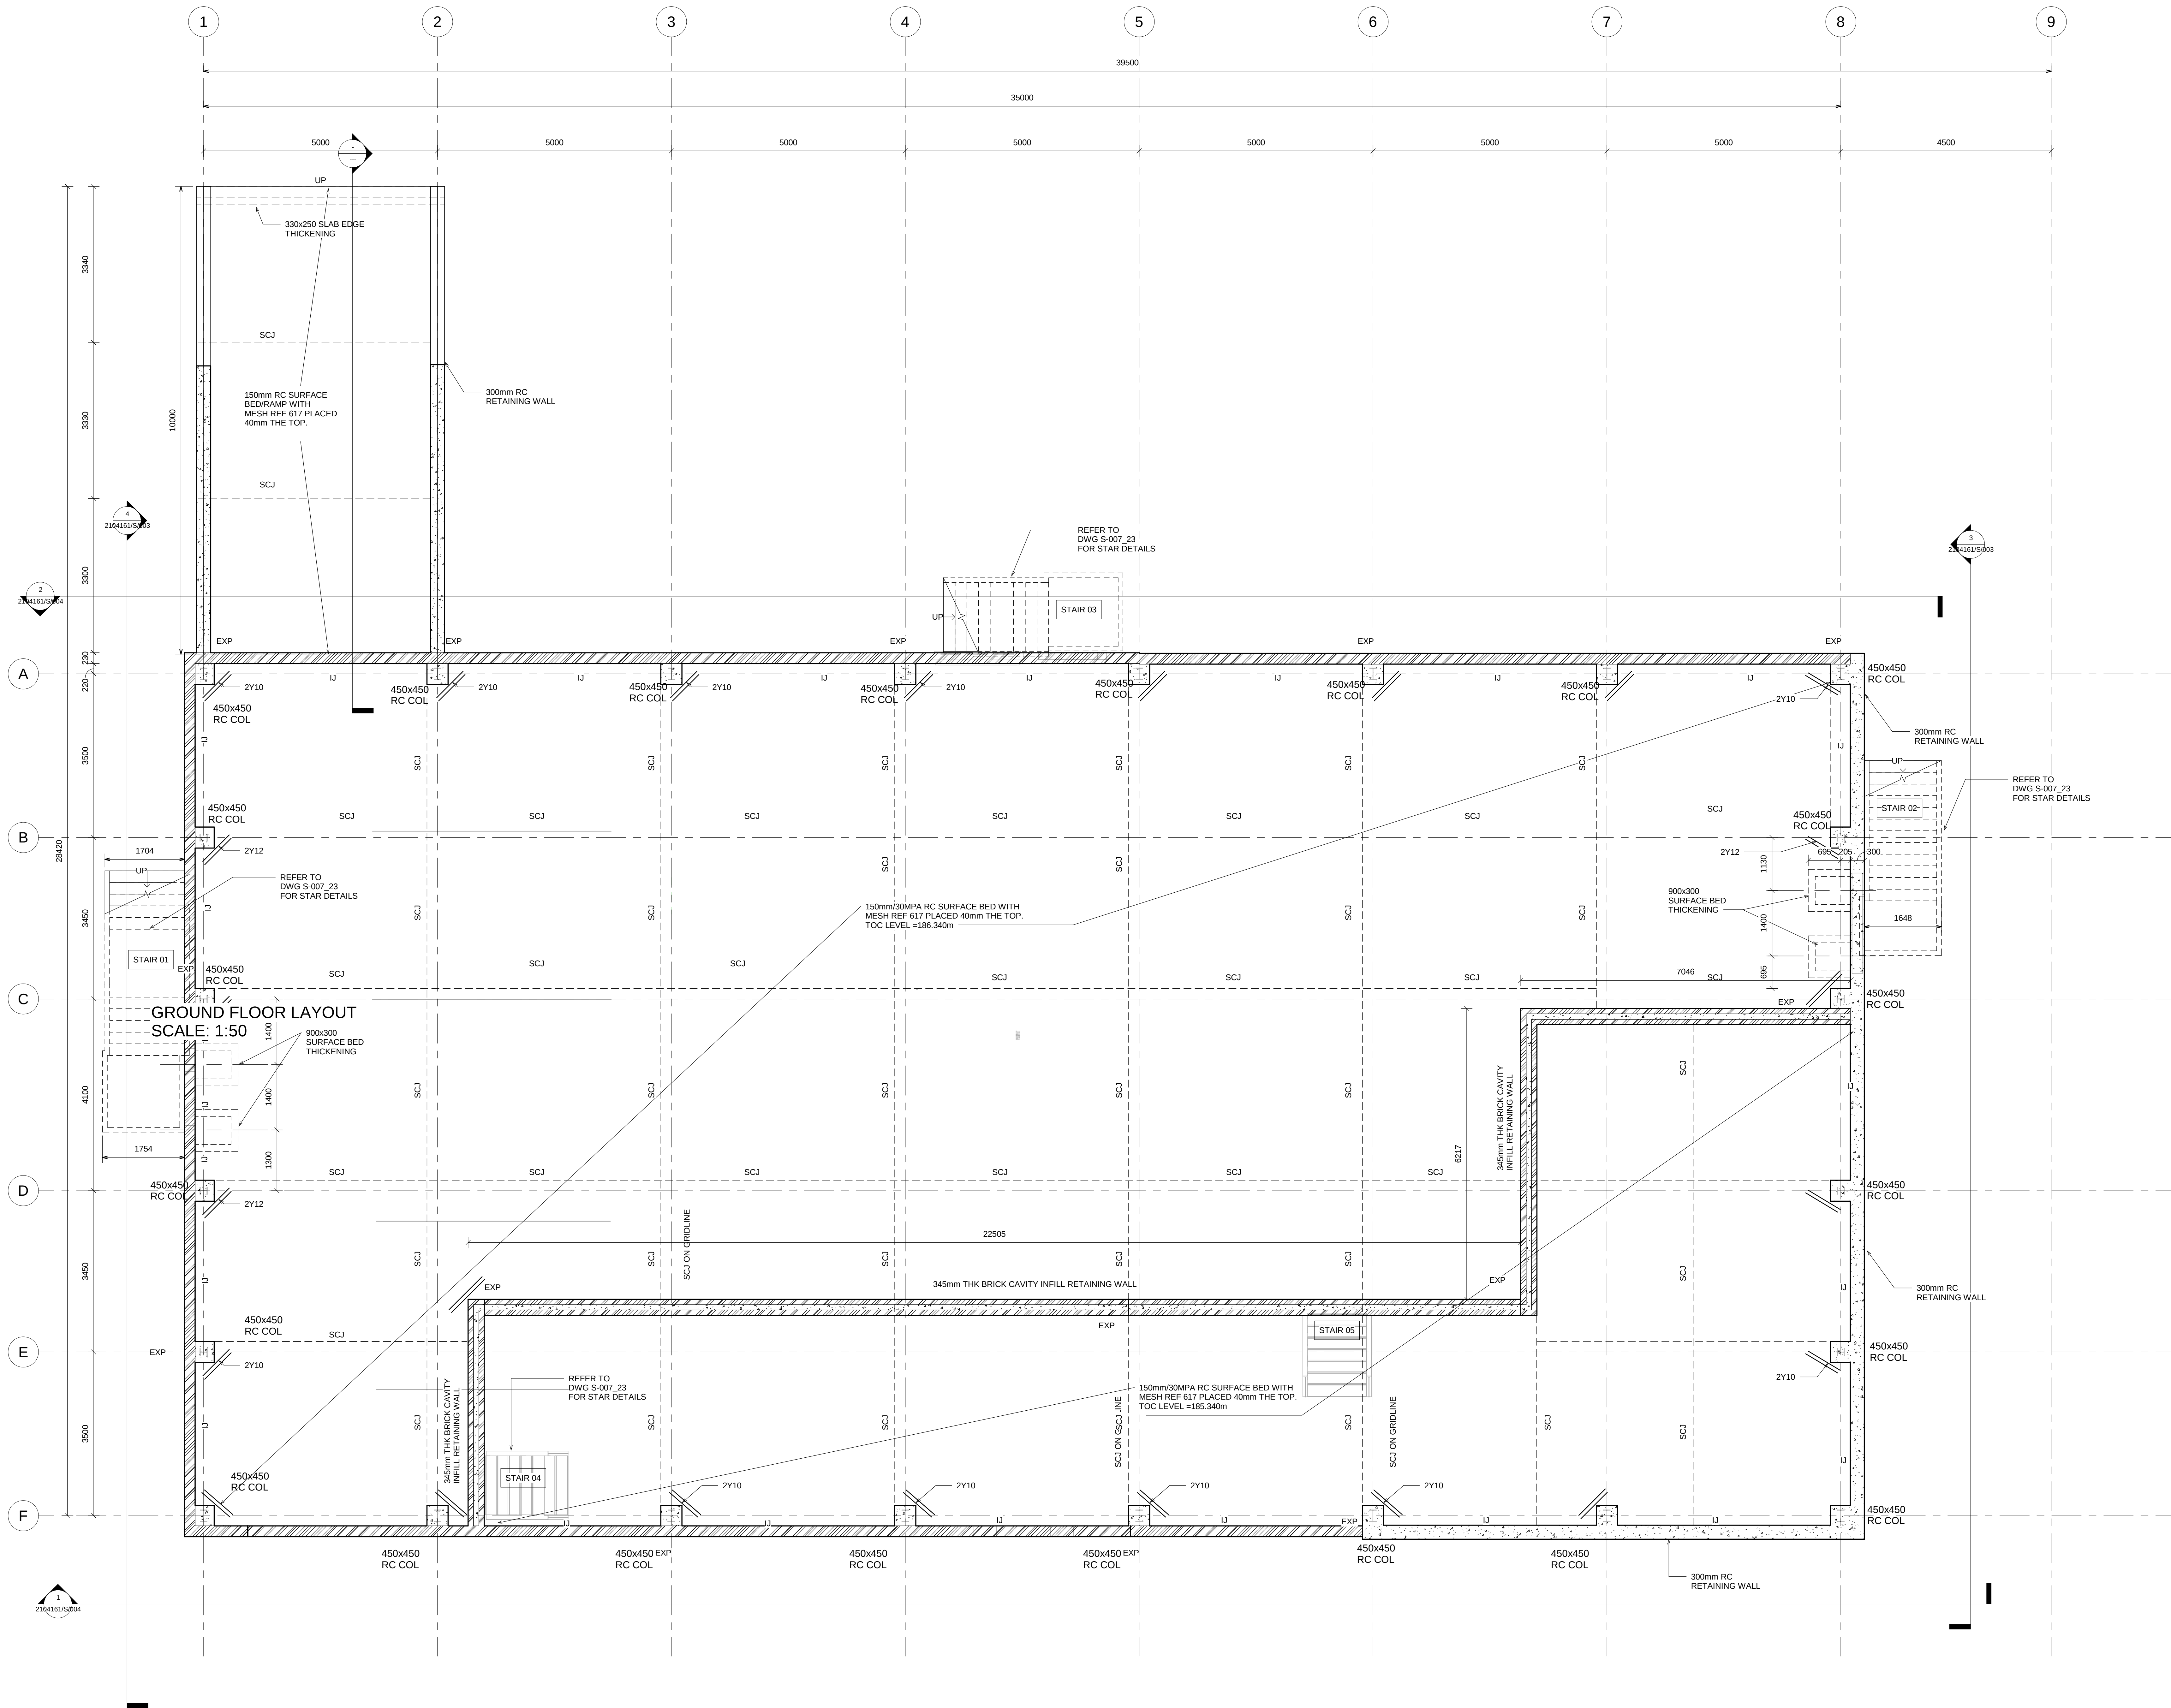


Diagram illustrating four types of retaining walls:

- EARTH**: A cross-section showing a wall made of earth with a hatched pattern.
- GABIONS**: A cross-section showing a wall made of gabions (wire mesh cages filled with stones).
- BRICK WALL**: A cross-section showing a wall made of bricks.
- REINFORCED CONCRETE WALL**: A cross-section showing a wall made of reinforced concrete with vertical reinforcement bars.

Rev	Issued by	Description	Date
B	SM	ISSUED FOR TENDER	26/04/2020
A	SM	ISSUED FOR INFORMATION	31/03/2020



LANGENBERG
MUNISIPALITEIT • MUNICIPALITY • MASIPALA
PEOPLE AT THE CENTRE OF DEVELOPMENT

Block C, Oxford Gate, 54 Oxford Street, Durbanville, 7550,
P.O. Box 1142, 7551
Tel: +27 21 975 1718
Fax: +27 21 976 8495
E-Mail: info@eceng.co.za

ASHTON
MATERIAL RECOVERY
FACILITY

ROUND FLOOR LAYOUT AND SECTIONS

Drawing No.	Revision
2104161-S-002	E

COPYRIGHT IS VESTED IN
ELEMENT CONSULTING ENGINEERS (PTY) LTD
TERMS OF THE COPYRIGHT ACT (ACT 98 OF 1978).