


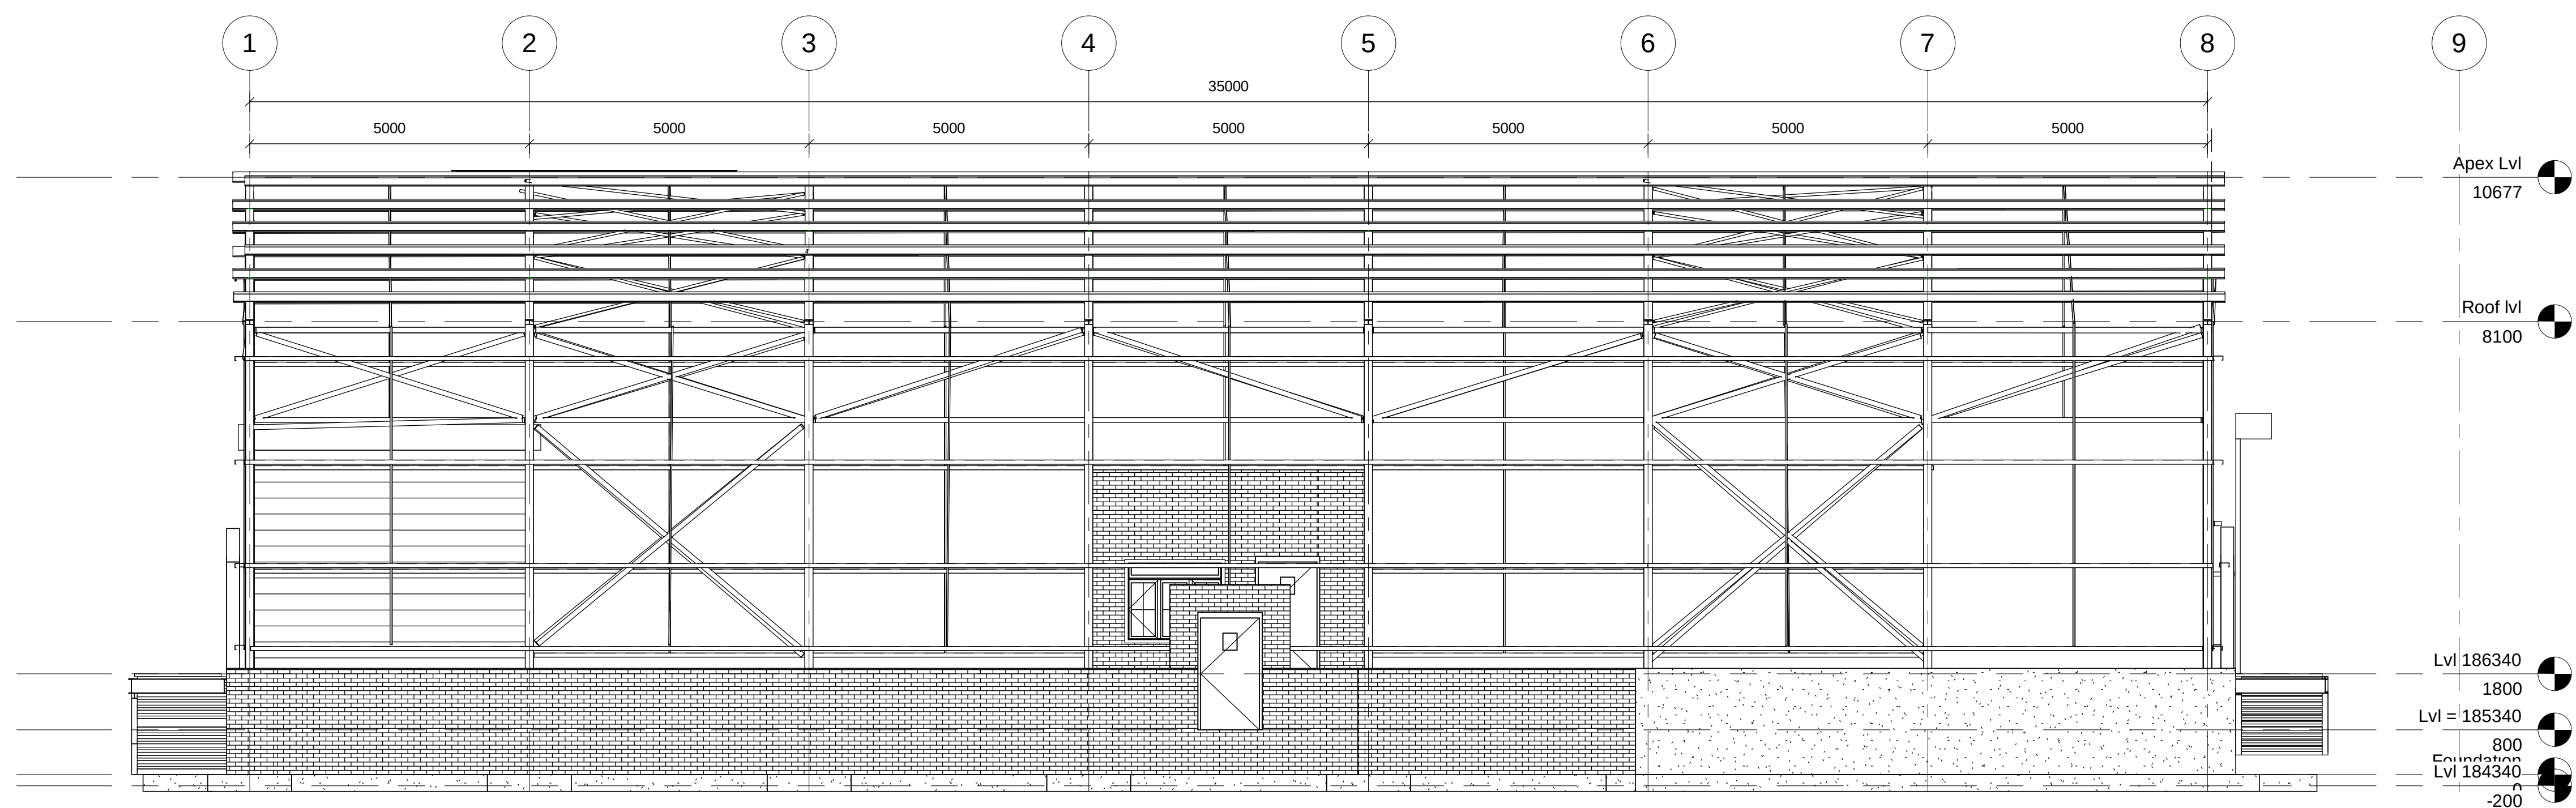

GENERAL NOTES:

FOR COMPLETE STRUCTURAL NOTES REFER TO DRAWING NO. 210461-S-000

1. THIS SET OF DRAWINGS IS TO BE READ IN CONJUNCTION WITH THE RELEVANT DRAWINGS OF OTHER DISCIPLINES AND THE RELEVANT SPECIFICATIONS. THERE SHALL BE REPORTED TO THE ENGINEER IMMEDIATELY.

2. NO SCALING OF DIMENSIONS IS PERMITTED ON THESE DRAWINGS, ONLY WRITTEN DIMENSIONS (WHICH, UNLESS NOTED OTHERWISE, ARE GIVEN IN MILLIMETERS) MAY BE DEEMED CORRECT; IF ANY DIMENSION SEEMS DOUBTFUL, THE ENGINEER SHALL BE CONSULTED.

3. ALL EXISTING DIMENSIONS ARE TO BE CHECKED ON SITE AND CORRELATED WITH THE CIVIL ENGINEER'S DRAWINGS BY THE CONTRACTOR. ANY DISCREPANCIES OR VARIATIONS FROM THE DIMENSIONS SHOWN ON THESE DRAWINGS SHALL BE NOTIFIED IMMEDIATELY. NO WORK SHALL COMMENCE NOR SHALL MATERIAL BE ORDERED UNTIL THE ENGINEER IS NOTIFIED ACCORDINGLY.

4. IT IS THE CONTRACTOR'S RESPONSIBILITY TO ENSURE THAT ALL MATERIAL SHALL COMPLY AND ALL WORKSMANSHIP SHALL BE IN ACCORDANCE WITH THE DETAILS AND SPECIFICATIONS SHOWN ON THESE DRAWINGS. THE LATEST REVISION OF SANS 1040: SANS 2003, THE NATIONAL STANDARD FOR STEEL STRUCTURES, SHALL BE APPLIED.

5. THE RELEVANT SANS CODES OF PRACTICE AND STANDARD SPECIFICATIONS OF WHETHER THE ENGINEER HAS INSPECTED THE WORKS ON SITE OR NOT, WHERE A SANS CODE HAS BEEN REPLACED BY A SANS CODE IT IS DEEMED THAT THE LATEST VERSION OF THE RELEVANT CODE IS APPLICABLE.

5.1. ALL WORKPROOF DETAILS ARE TO BE IN CONJUNCTION WITH THE ENGINEER'S SPECIFICATIONS AND INSTRUCTIONS, UNLESS OTHERWISE NOTED.

5.2. ALL BRICKWORK SETTING OUT TO BE DONE ACCORDING TO THE ENGINEER'S DRAWINGS.

7.1. CEMENT SETTING OUT TO BE DONE ACCORDING TO THE ENGINEER'S DRAWINGS.

8. SERVICES SHOWN ON DRAWINGS.

9. STEEL MANUFACTURER AND TIMBER ROOF DESIGN AND SUPPLY CONTRACTOR TO SUBMIT DRAWINGS TO THE ENGINEER FOR APPROVAL BEFORE COMMENCING WORK WITH MANUFACTURING.

Rev	Issued by	Description	Date
B A	SM SM	ISSUED FOR TENDER ISSUED FOR INFORMATION	28/04/2022 31/03/2022



LANGEBERG
MUNICIPALITEIT • MUNICIPALITY • MASIPALA
PEOPLE AT THE CENTRE OF DEVELOPMENT

Project

ASHTON
MATERIAL RECOVERY
FACILITY

Designed	SM	Scale	AS SHOWN
Drawn	SM	Date	26/04/2022
Checked	JLR 202101796	Approved	MD 980143

2104161-S-006

COPYRIGHT IS VESTED IN
ELEMENT CONSULTING ENGINEERS (PTY) LTD
IN TERMS OF THE COPYRIGHT ACT (ACT 95 OF 1978)