

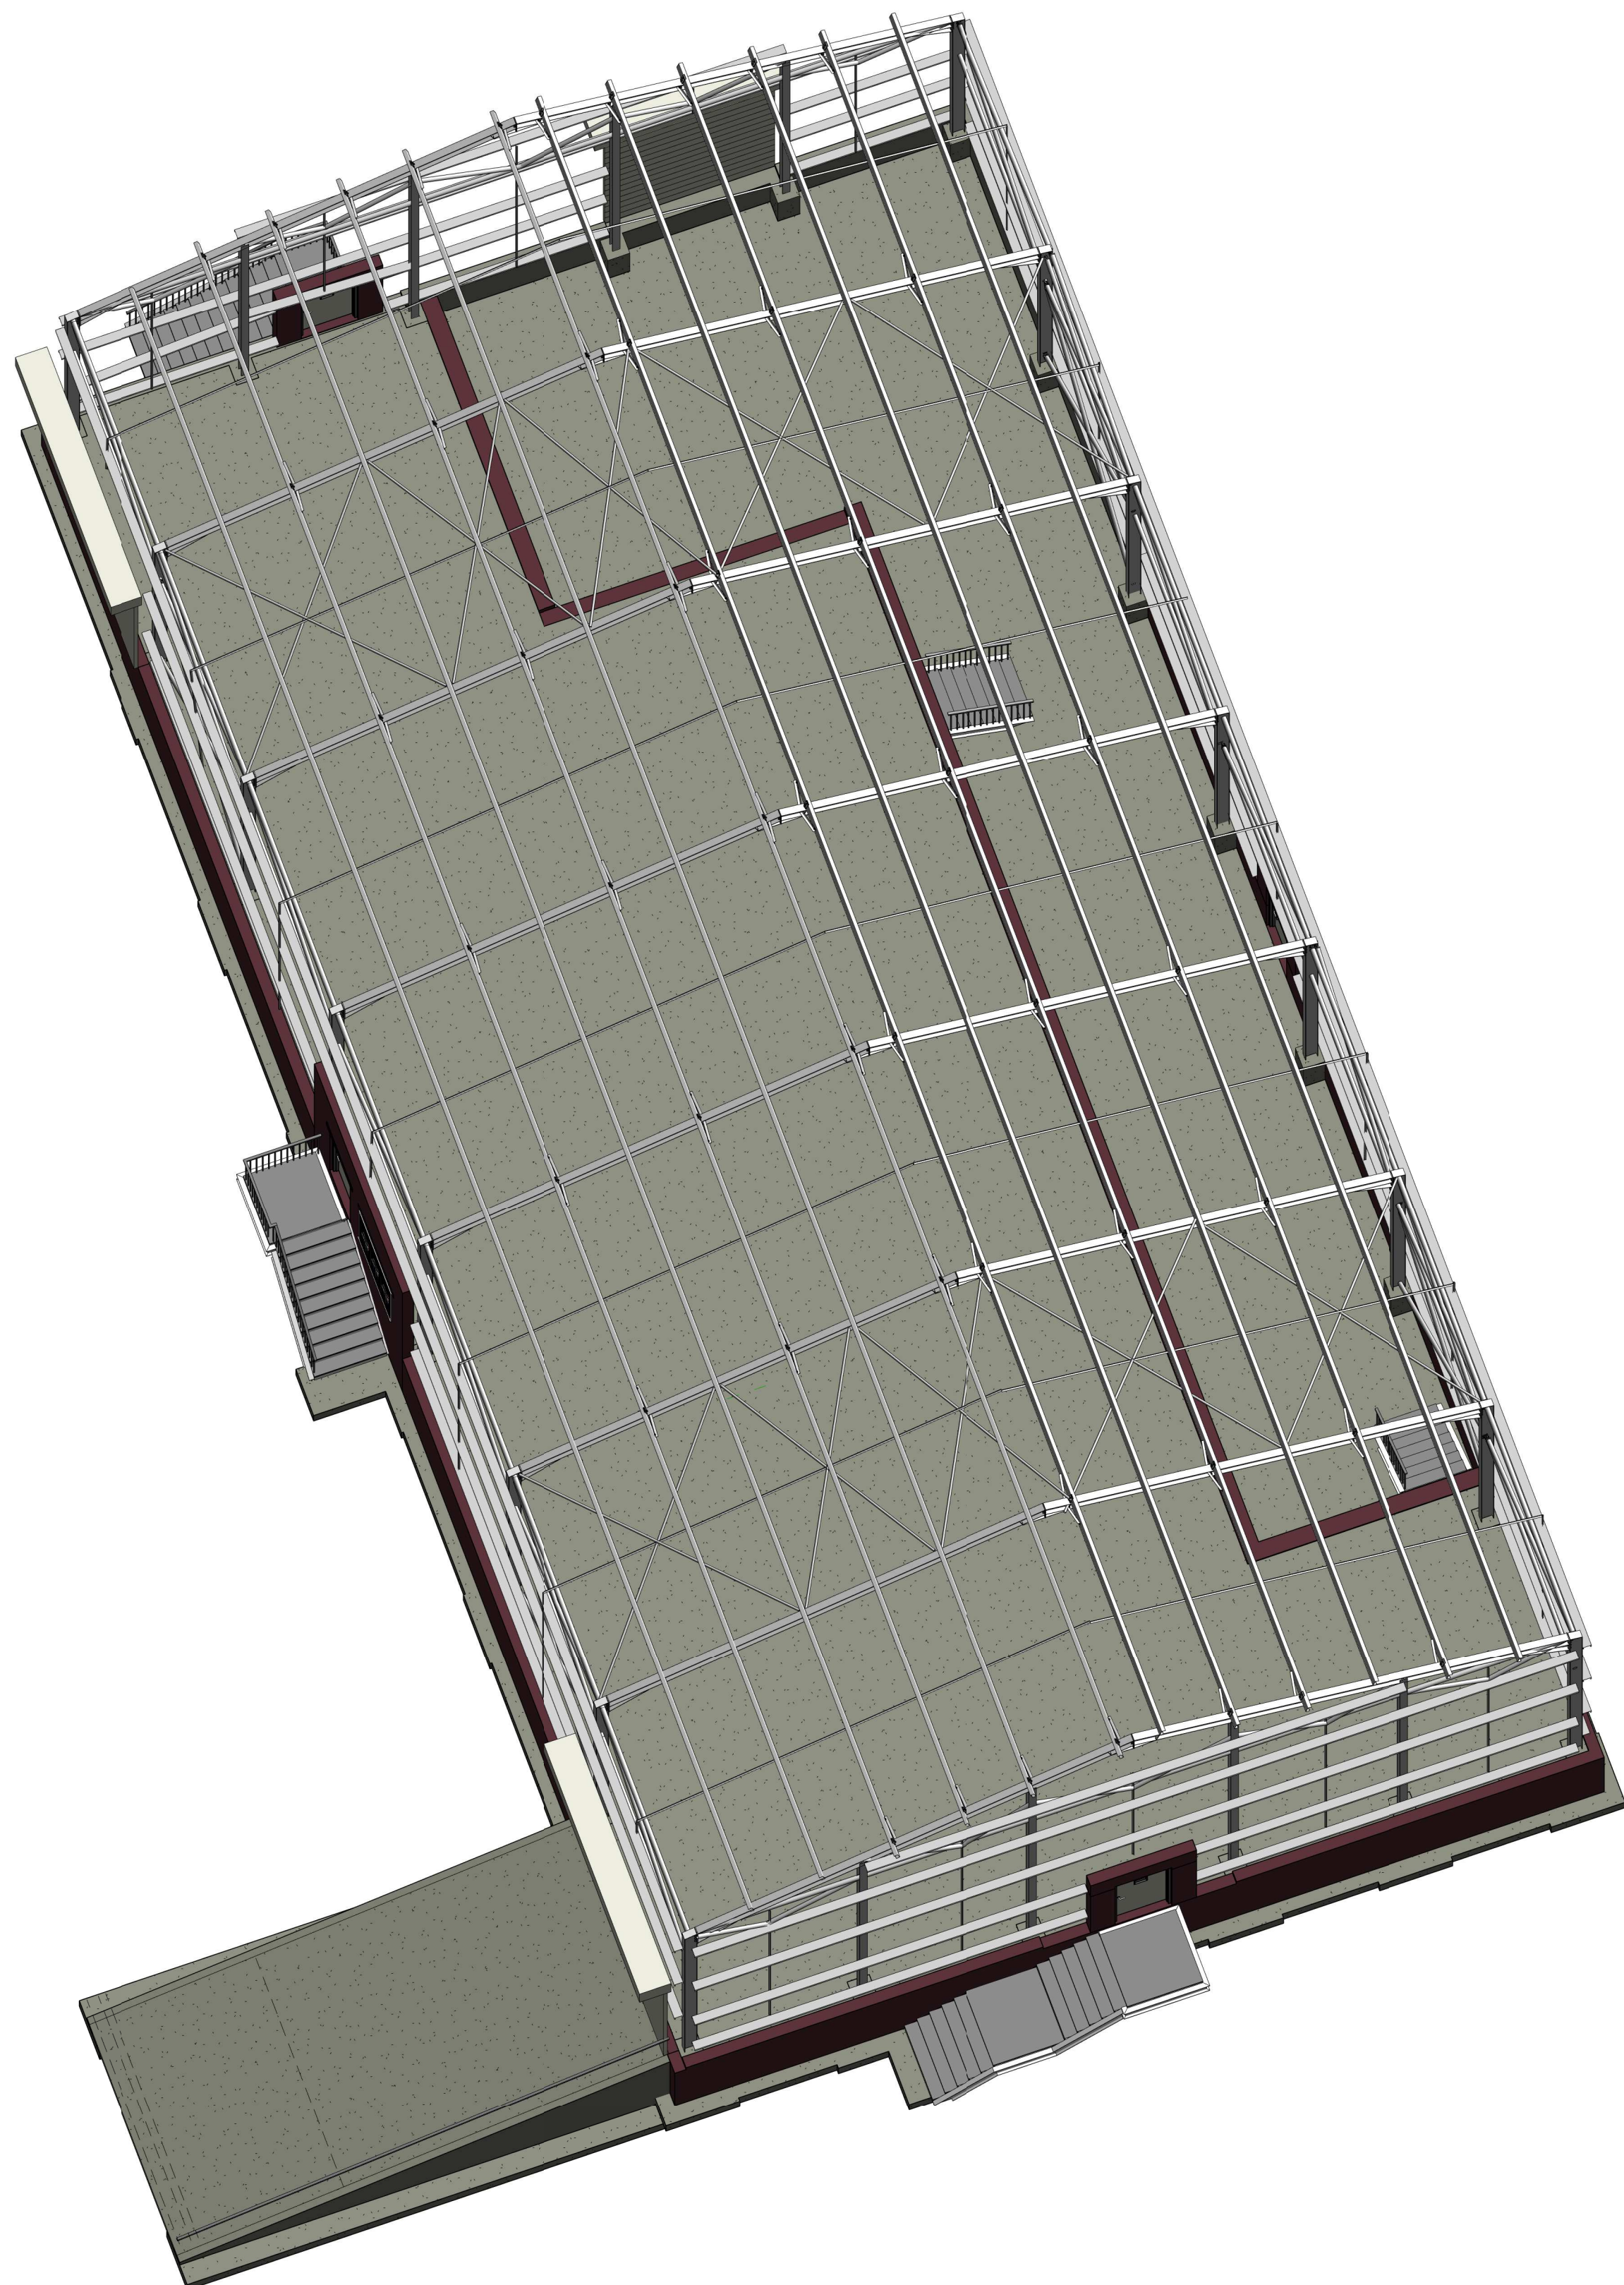
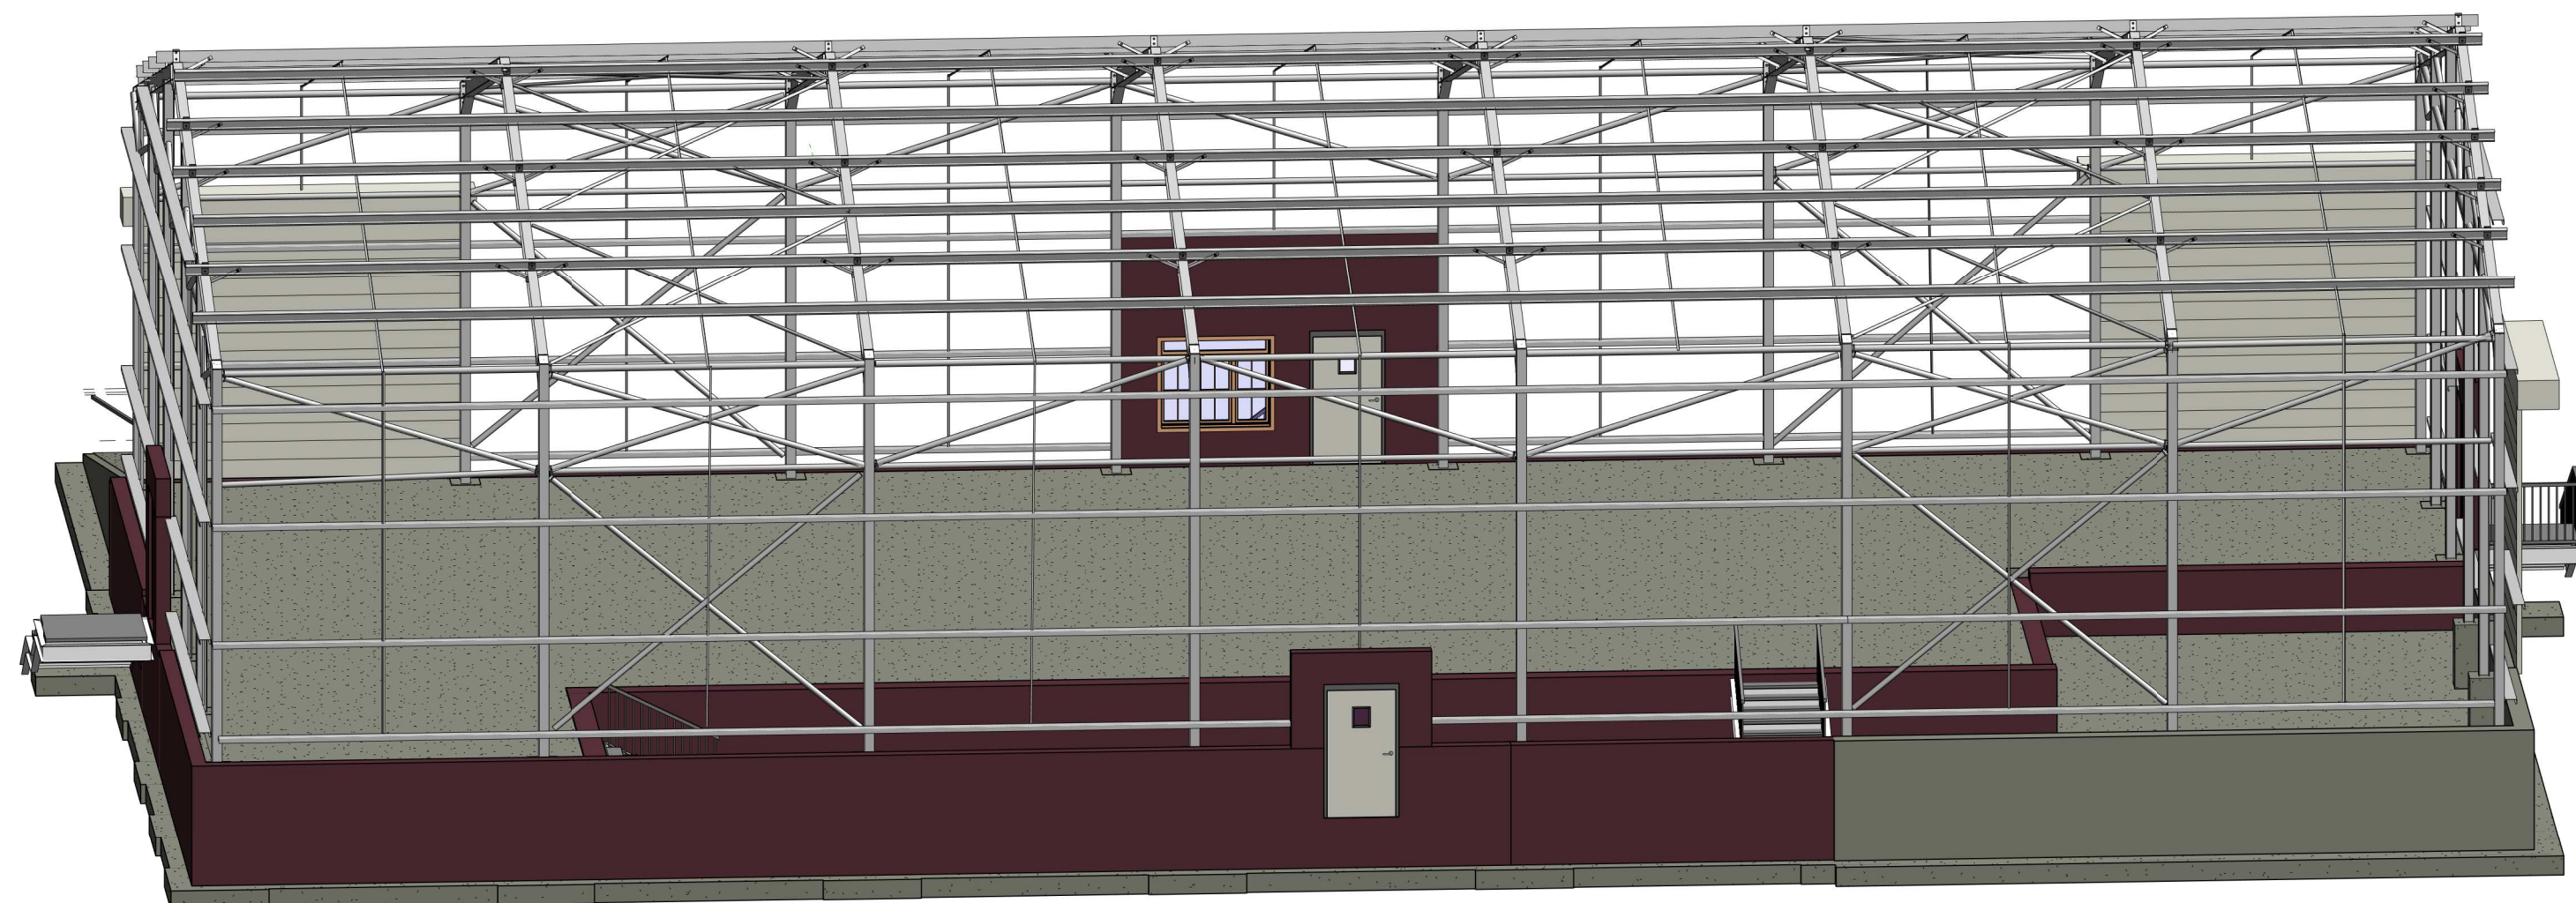


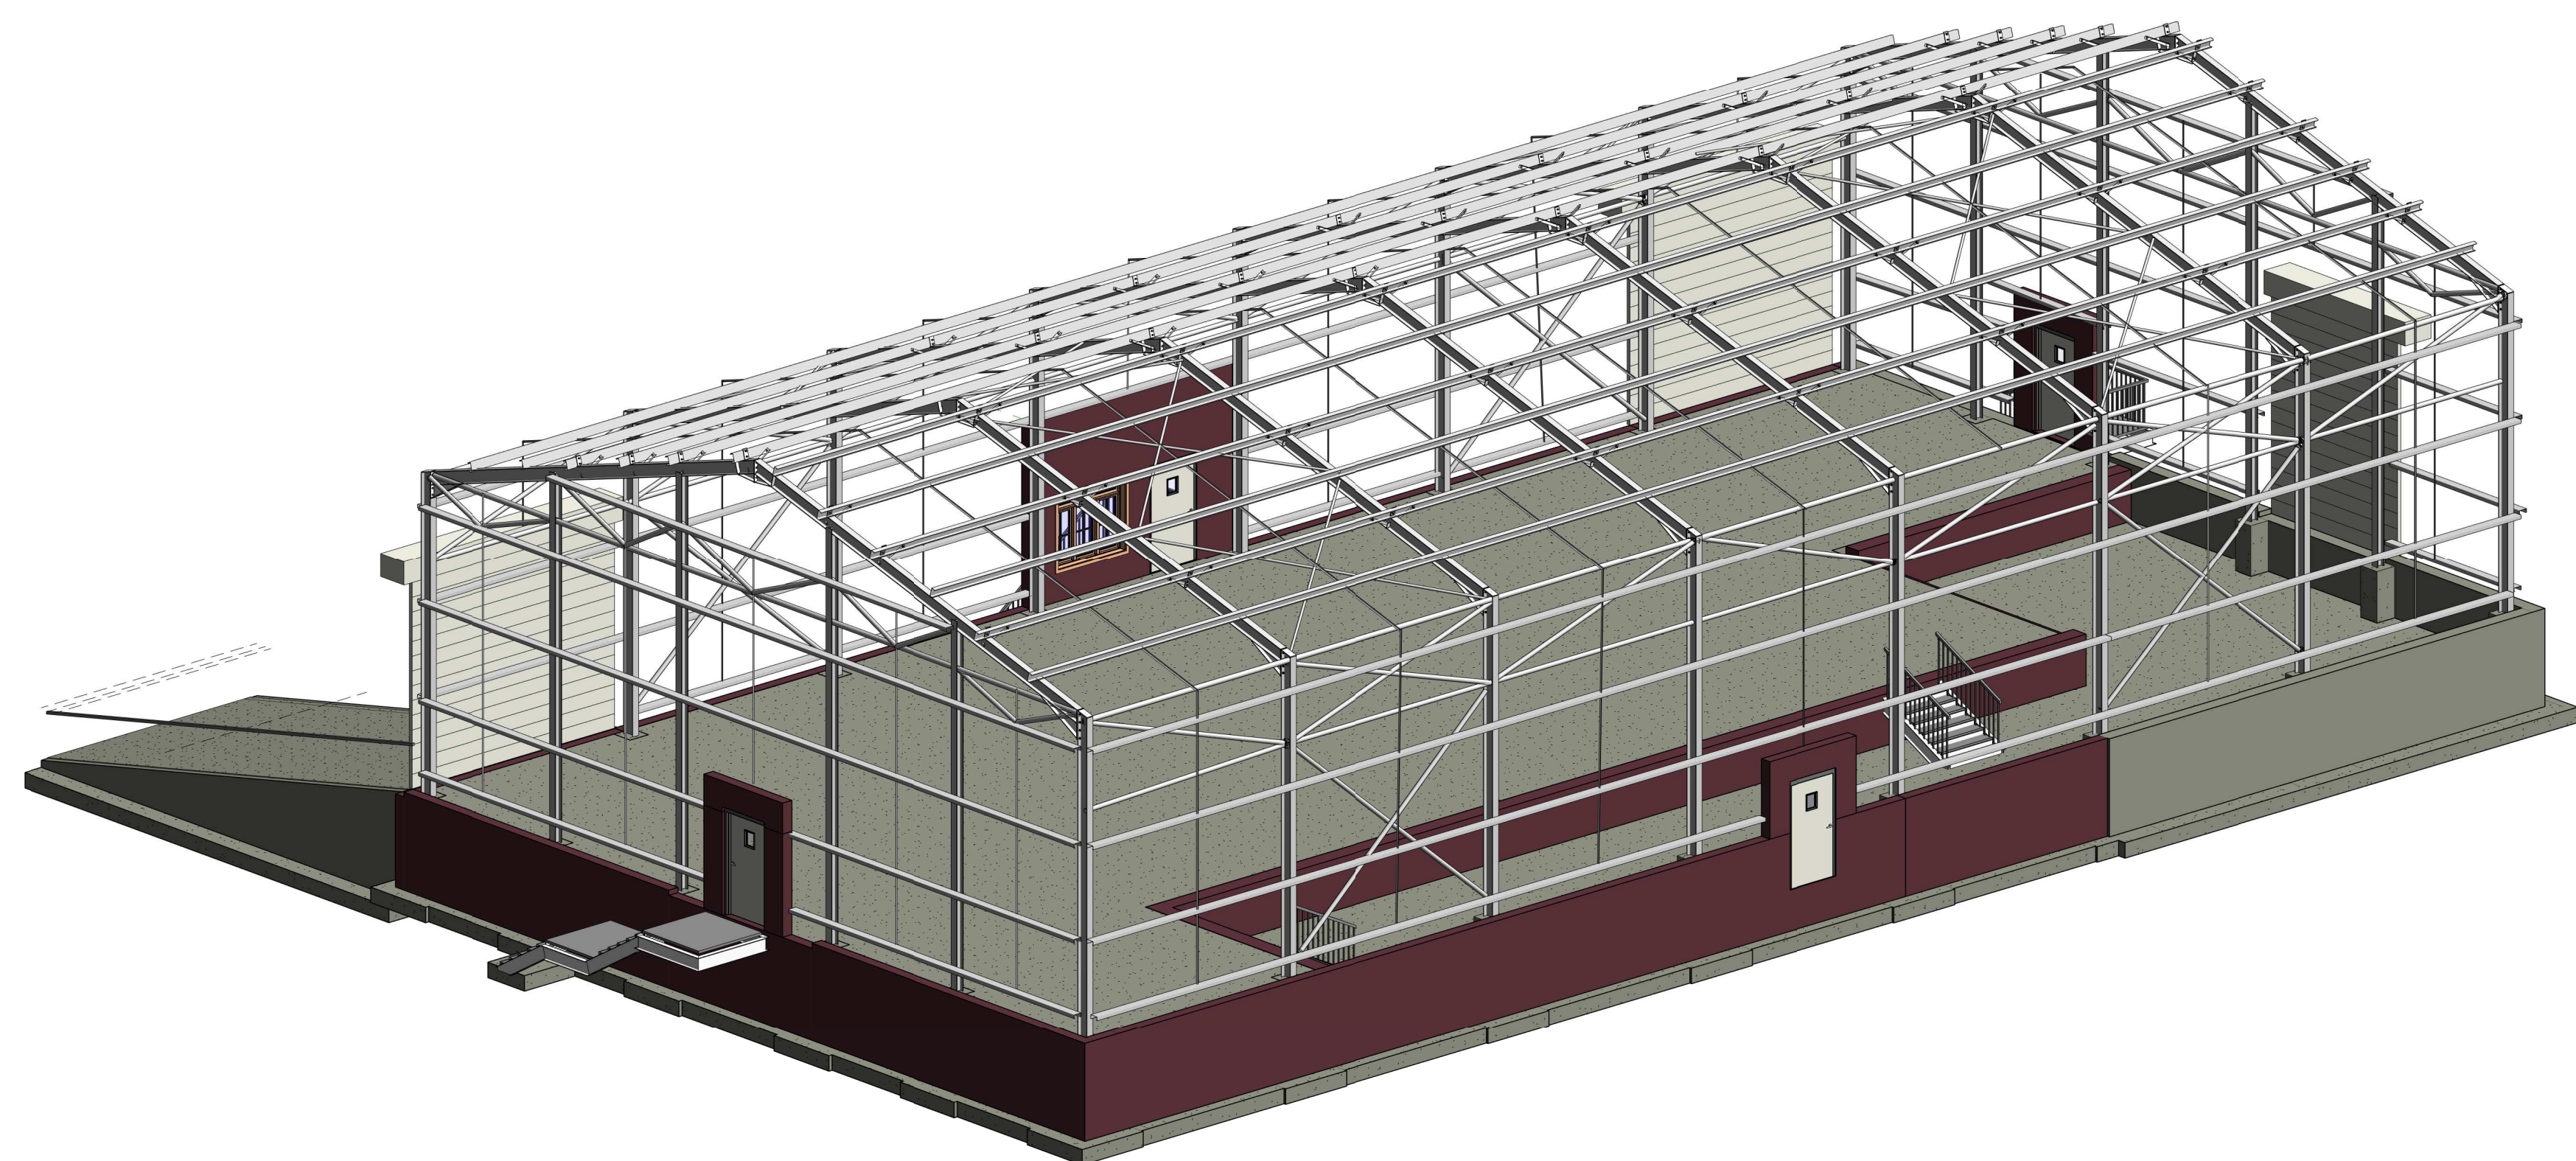

Rev	Held by	Description	Date
B	SM	ISSUED FOR TENDER	26/04/2022
A	SM	ISSUED FOR INFORMATION	31/03/2022

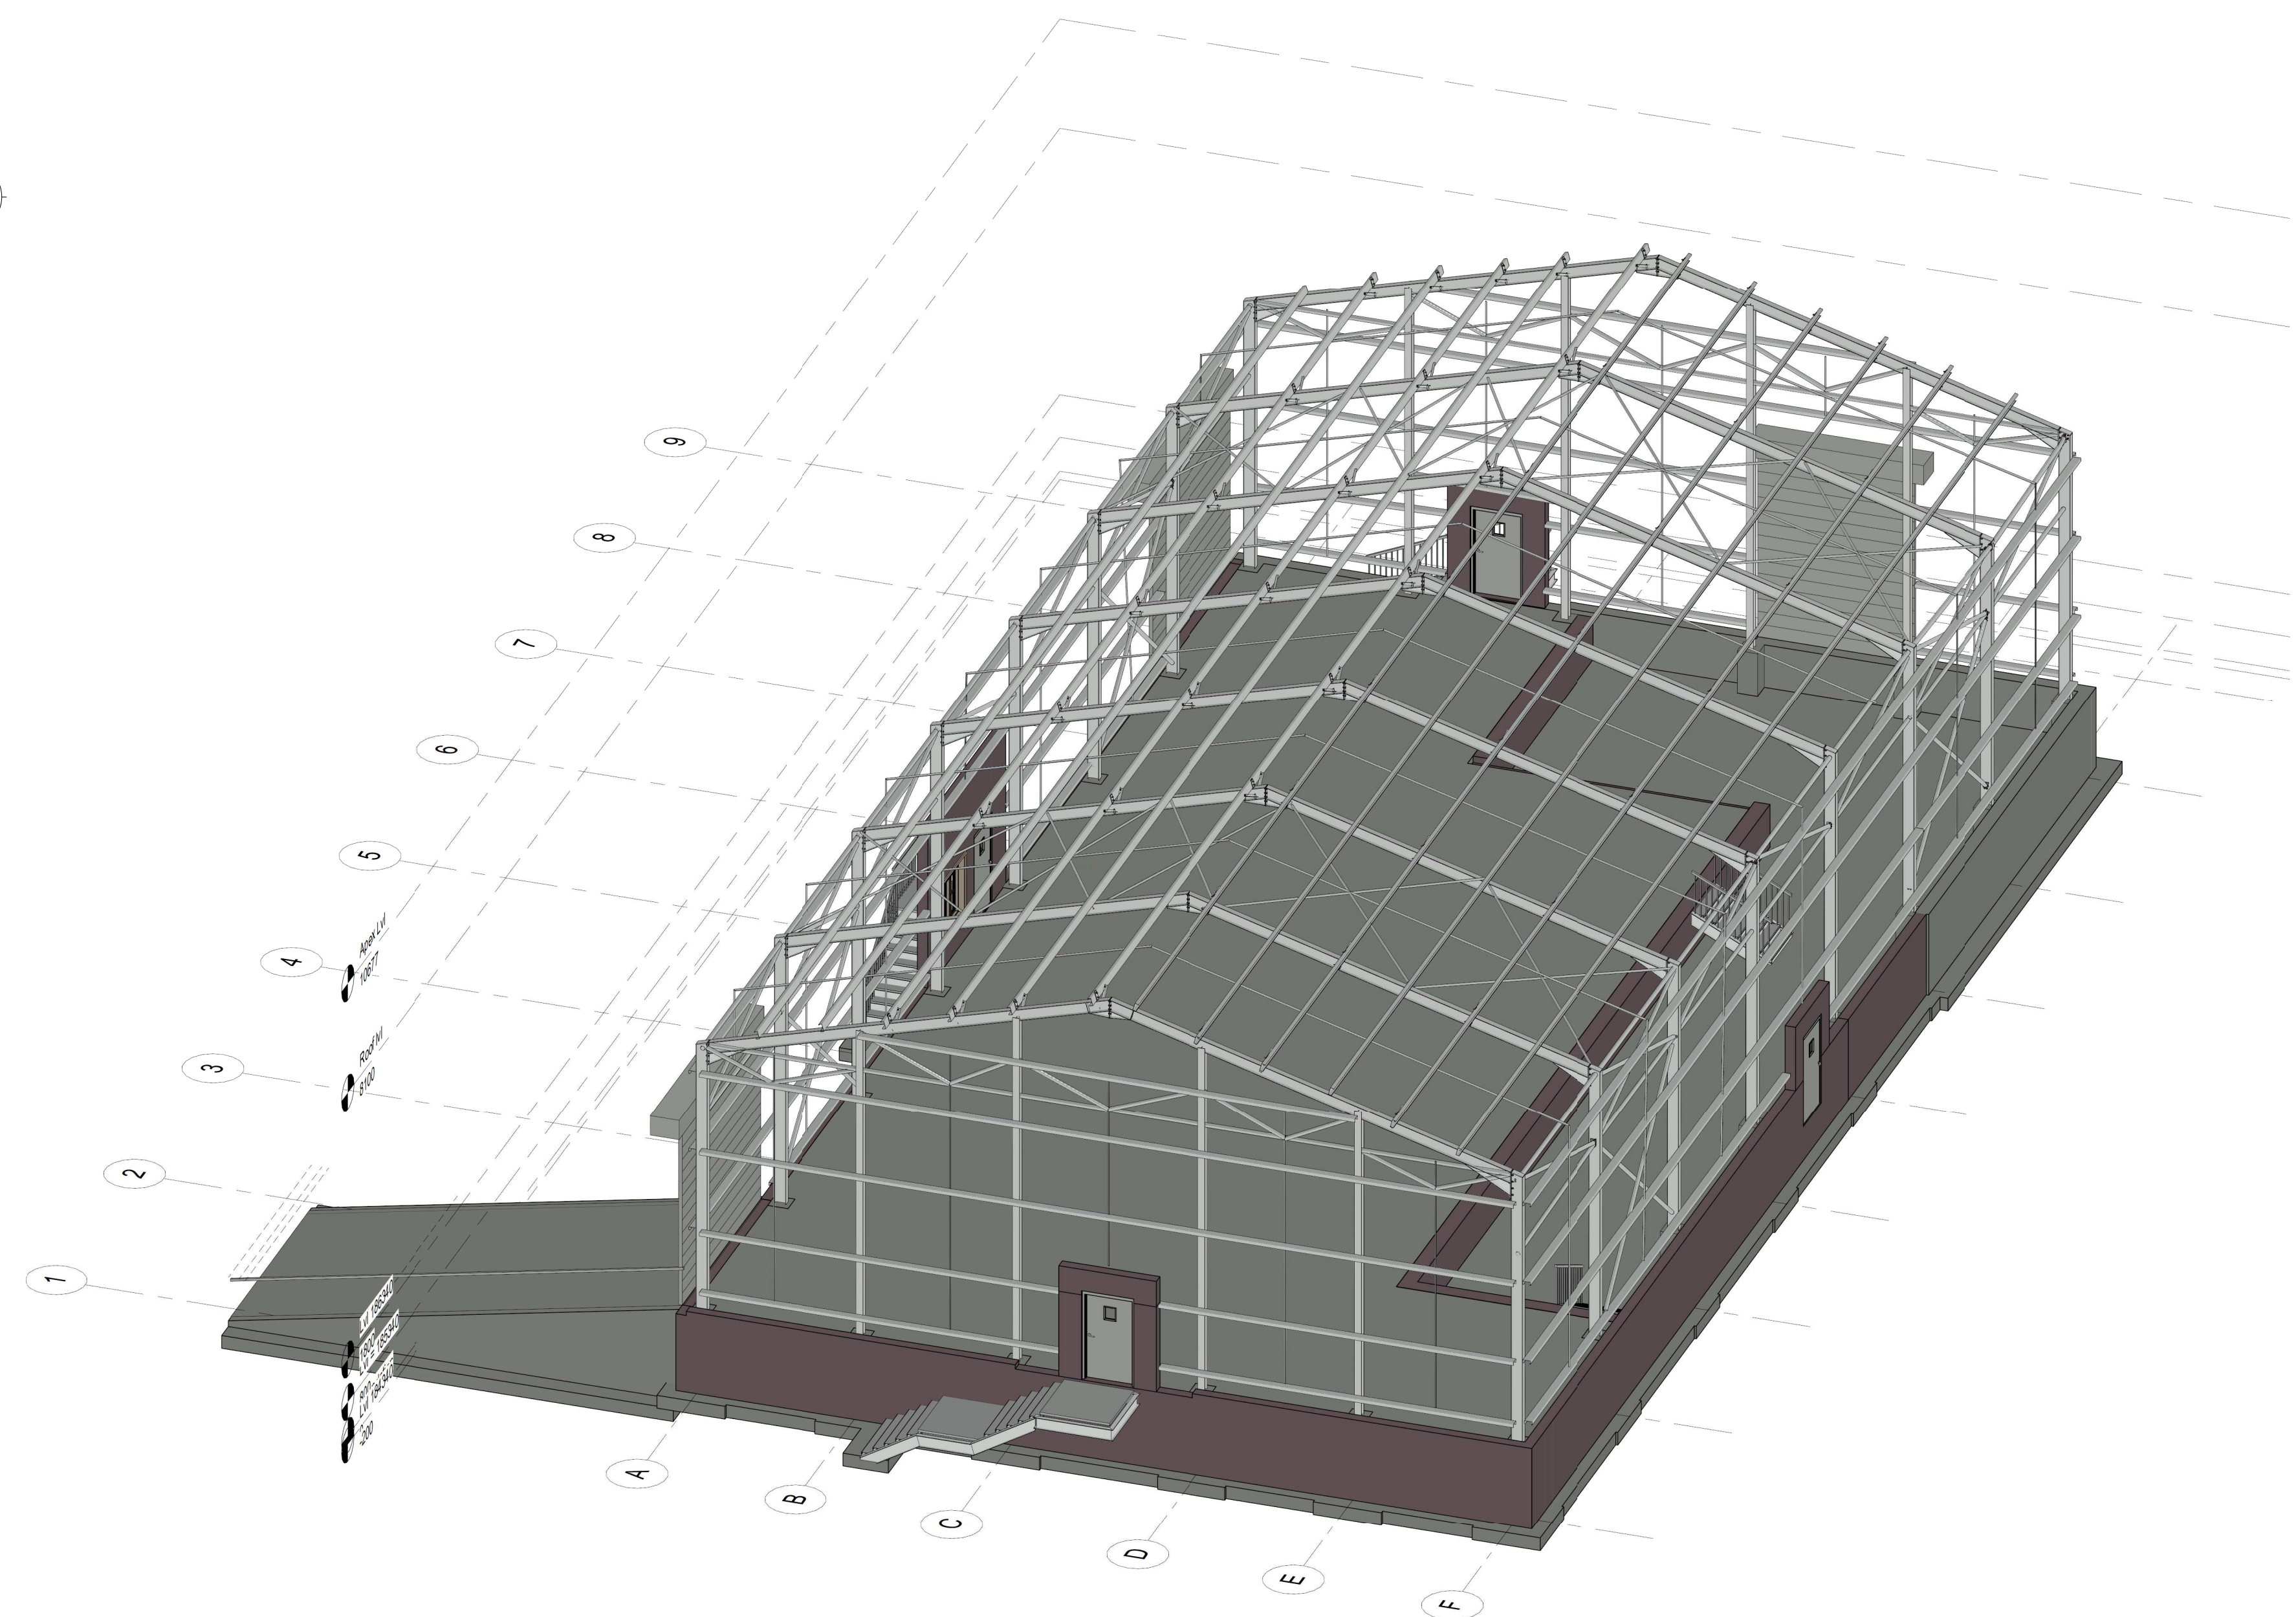

LANGEBERG
MUNISIPALITEIT | MUNICIPALITY | MASIPALA
PEOPLE AT THE CENTRE OF DEVELOPMENT

Block C, Oxford Gate, 54 Oxford Street, Durbanville, 7550,
P.O. Box 1142, 7551
Tel: +27 21 975 1718
Fax: +27 21 976 8495
E-Mail: info@eceng.co.za

ASHTON
MATERIAL RECOVERY
FACILITY

PERSPECTIVE VIEW

Designed	SM	Scale	AS SHOWN
Drawn	SM	Date	26/04/2022
Checked	JLR 202101796	Approved	MD 980143

Contract No.	Drawing Size
010101	1:1

2104161	A0
2104161	A0

Drawing No.	Revision
-------------	----------

2104161-S-008	B
---------------	---

Copyright is vested in
ELEMENT CONSULTING ENGINEERS (PTY) LTD
IN TERMS OF THE COPYRIGHT ACT (ACT 95 OF 1978).
