


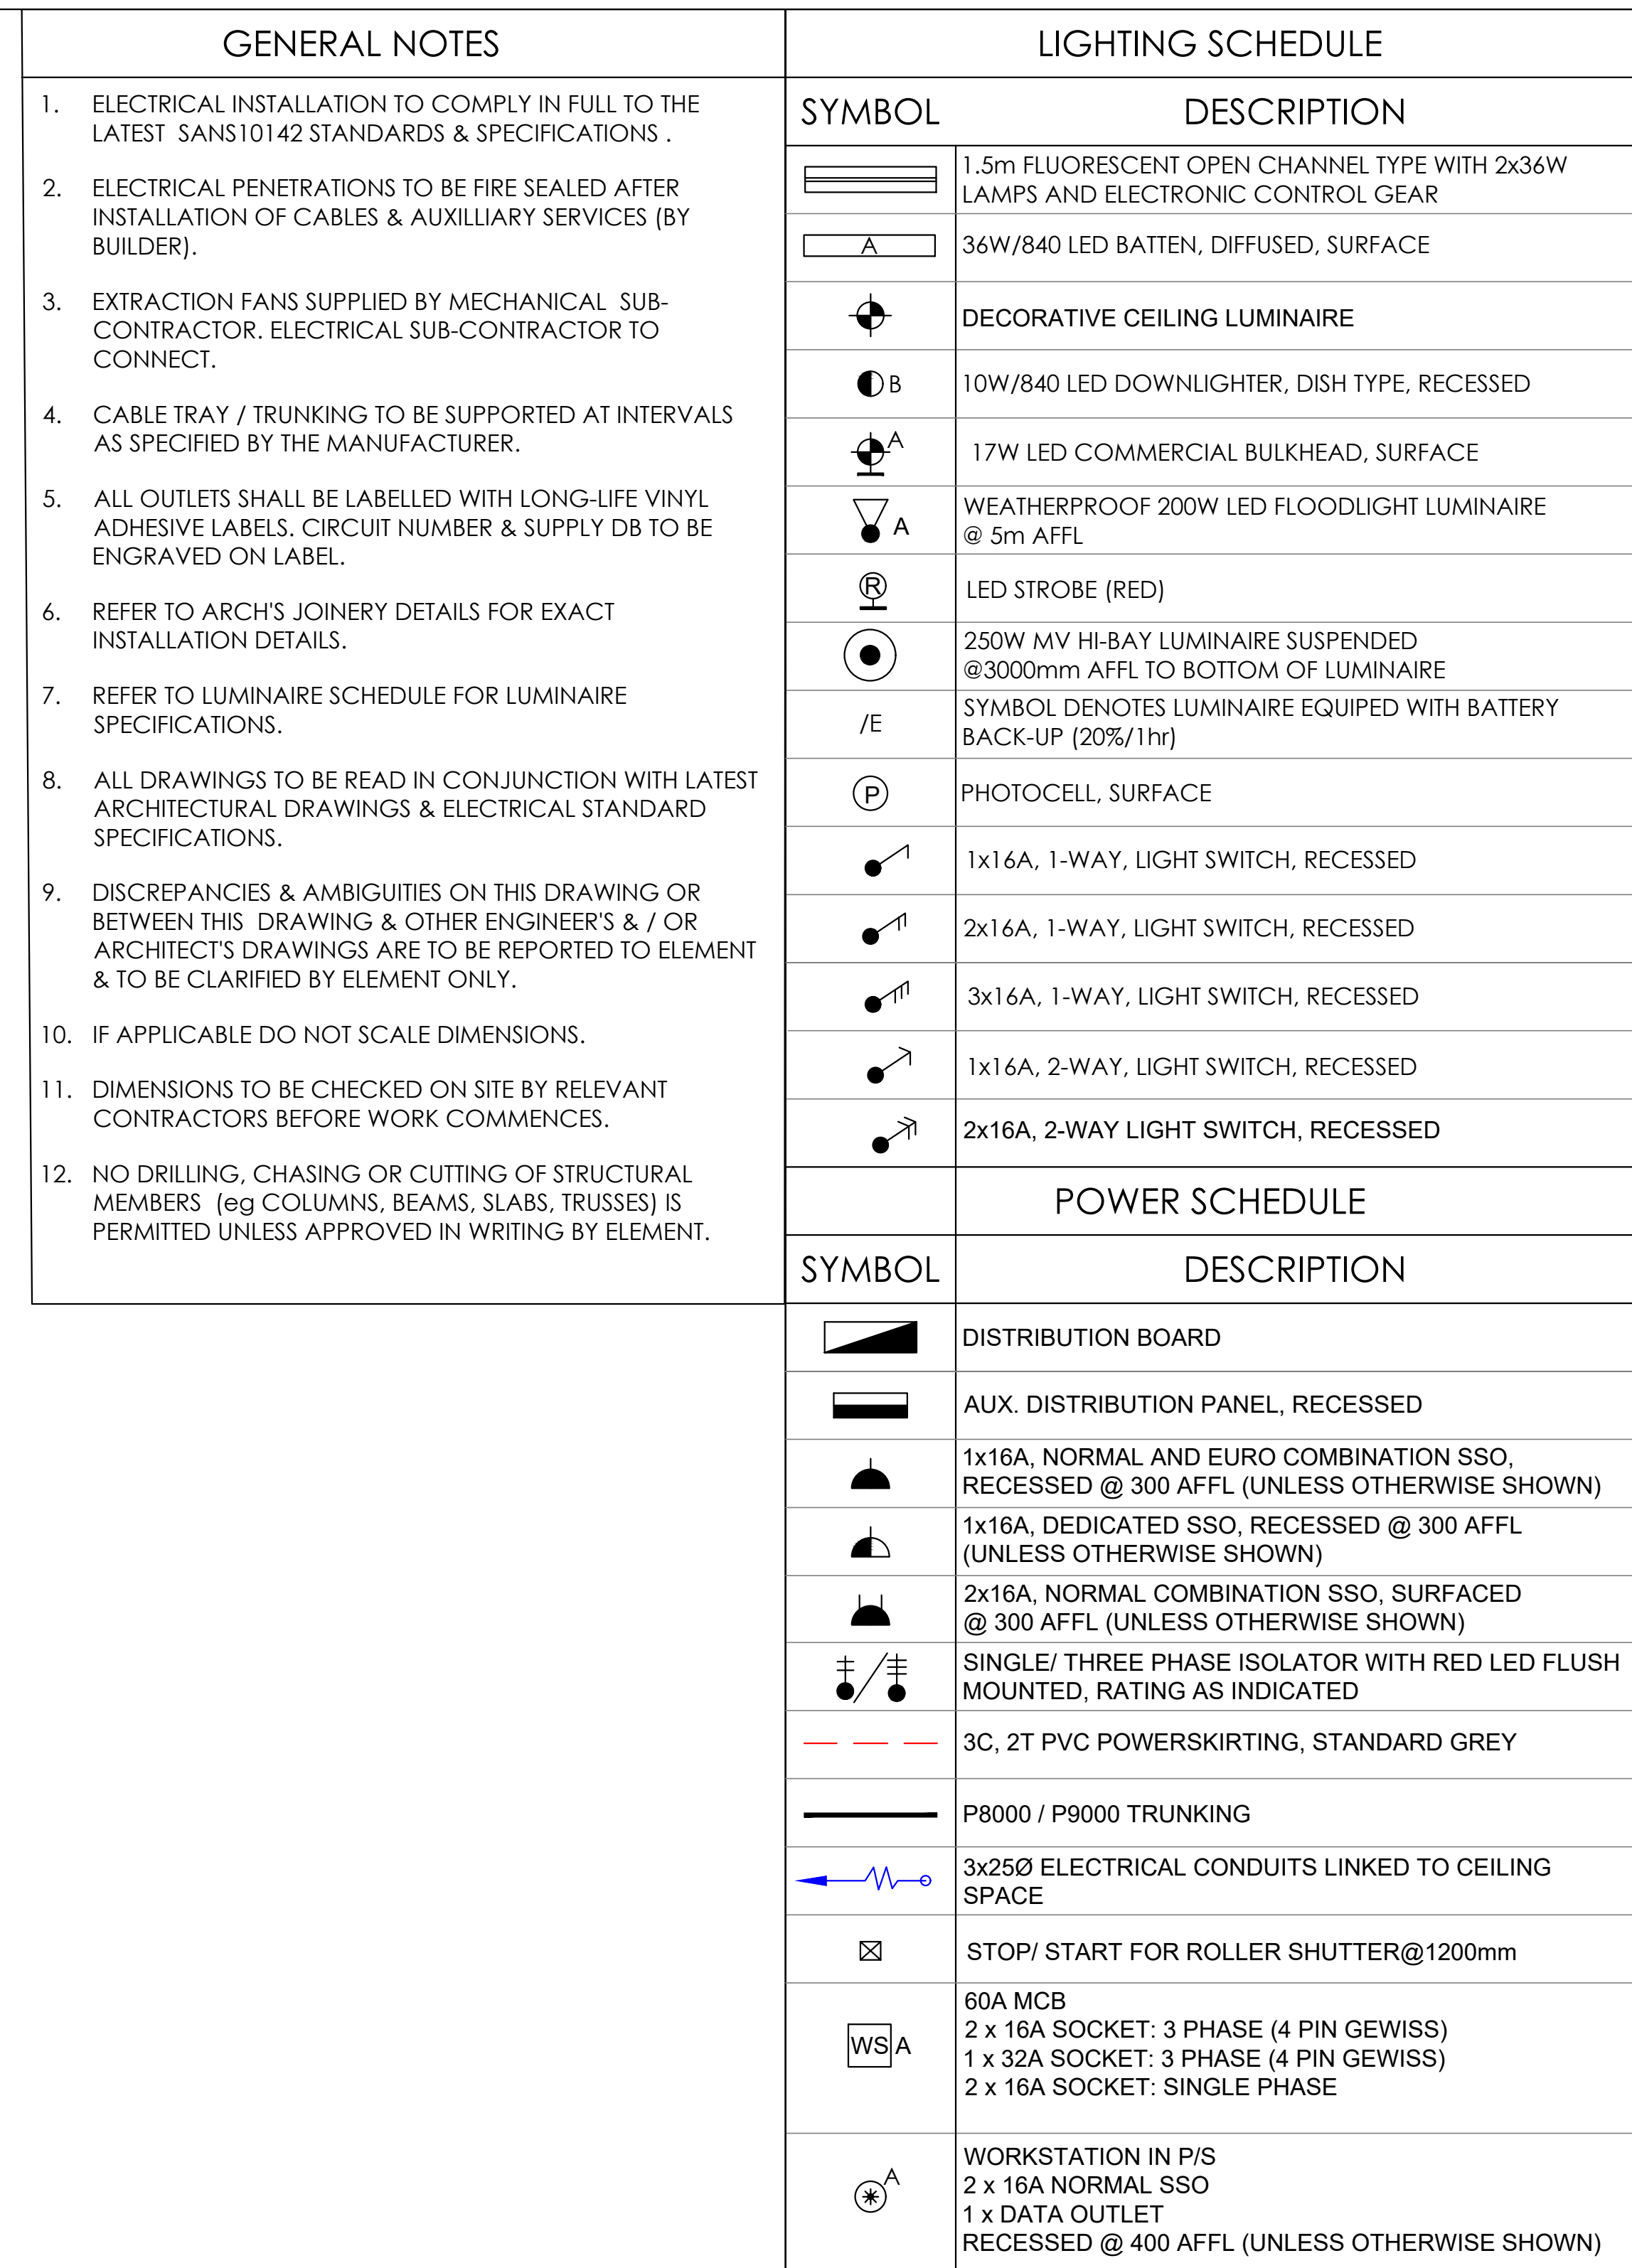

|                 |          |            |  |                              |  |  |  |  |  |  |  |
|-----------------|----------|------------|--|------------------------------|--|--|--|--|--|--|--|
| Architect       |          |            |  |                              |  |  |  |  |  |  |  |
| Project/DWG No. |          |            |  |                              |  |  |  |  |  |  |  |
| Revision        |          |            |  |                              |  |  |  |  |  |  |  |
| Date Received   |          |            |  |                              |  |  |  |  |  |  |  |
|                 | Designed | LL         |  | Scale<br>1 : 150 (A3)        |  |  |  |  |  |  |  |
|                 | Drawn    | LL         |  | Contract No.<br>2104161      |  |  |  |  |  |  |  |
|                 | Date     | MARCH 2022 |  | Drawing No.<br>2104161/E/001 |  |  |  |  |  |  |  |
|                 | Checked  |            |  | Revision<br>A                |  |  |  |  |  |  |  |
|                 | Approved |            |  |                              |  |  |  |  |  |  |  |

|     |          |             |        |
|-----|----------|-------------|--------|
|     |          |             |        |
|     |          |             |        |
| A   | 25/04/22 | FOR TENDER  | LL     |
| Rev | Date     | Description | Rev By |

Oxford Gate, Block C,  
54 Oxford Street,  
Durbanville 7550


P O Box 1142,  
Durbanville 7551

Tel: (021) 975 1718  
Fax: (021) 975 5167  
E-Mail: info@eoceng.co.za



**ELEMENT**  
**Consulting Engineers**

A FIFTH DIMENSION TO ENGINEERING

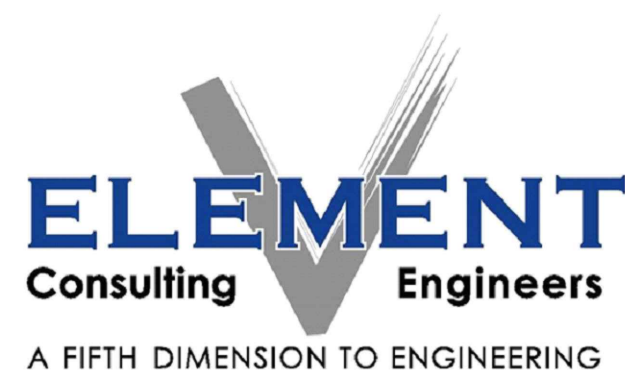

Oxford Gate, Block C,  
54 Oxford Street,  
Durbanville 7550

P O Box 1142,  
Durbanville 7551

Tel: (021) 975 1718  
Fax: (021) 975 5167  
E-Mail: [info@eceng.co.za](mailto:info@eceng.co.za)

ASHTON MATERIAL RECOVERY  
FACILITY

## MATERIAL SORTING BUILDING: LIGHTING & POWER

COPYRIGHT IS VESTED IN ELEMENT CONSULTING ENGINEERS (PTY) LTD IN TERMS OF THE COPYRIGHT ACT (ACT 98 OF 1978).